

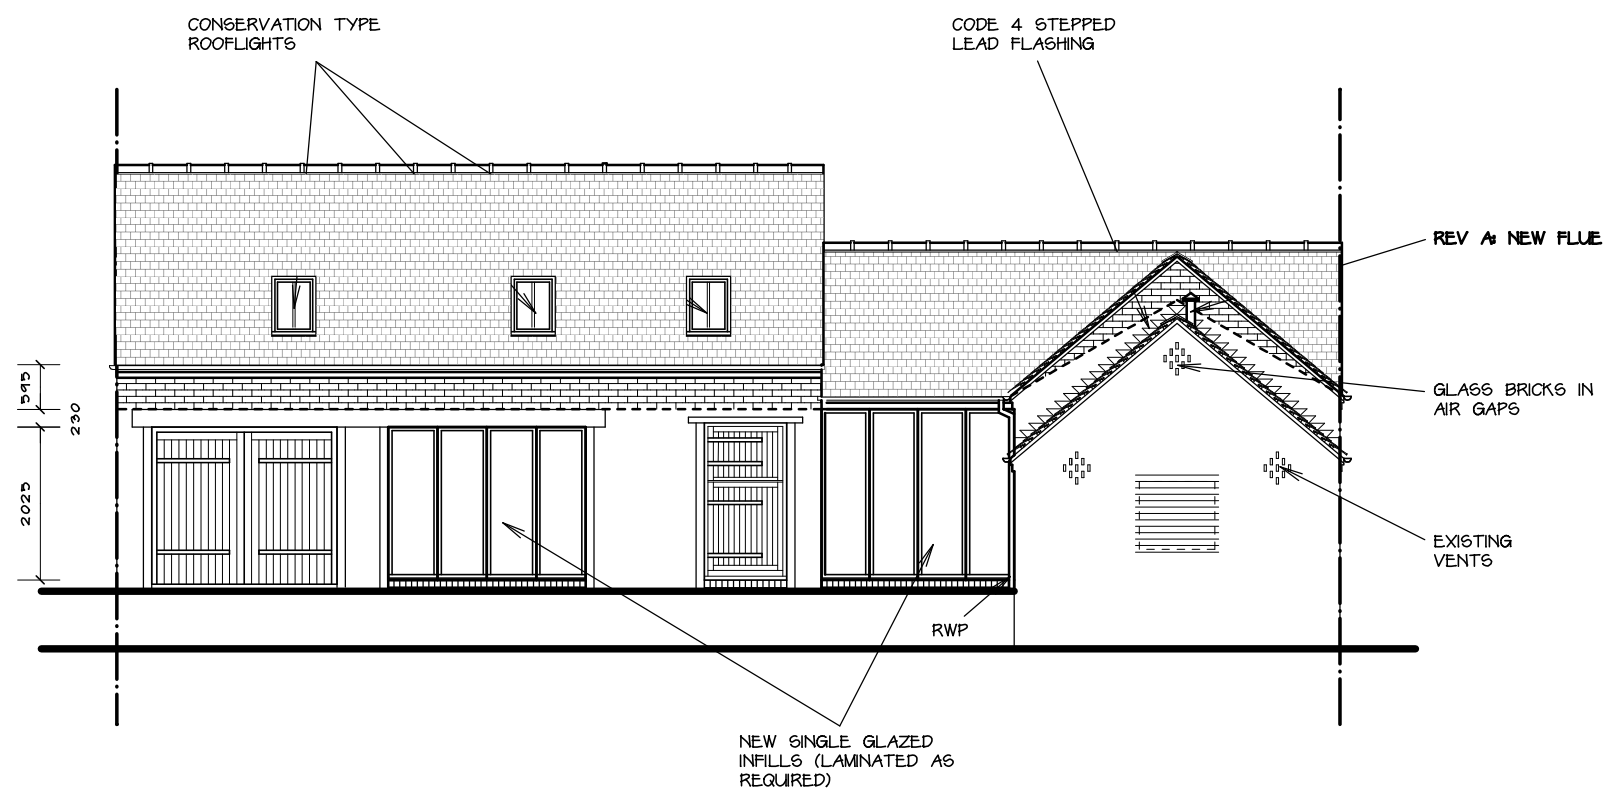


NOTES


All dimensions must be checked on site and not scaled from this drawing

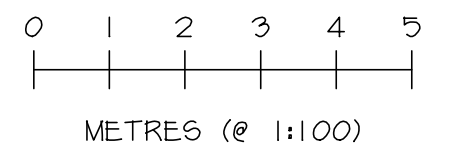


PROPOSED SOUTH WEST ELEVATION (1:100)

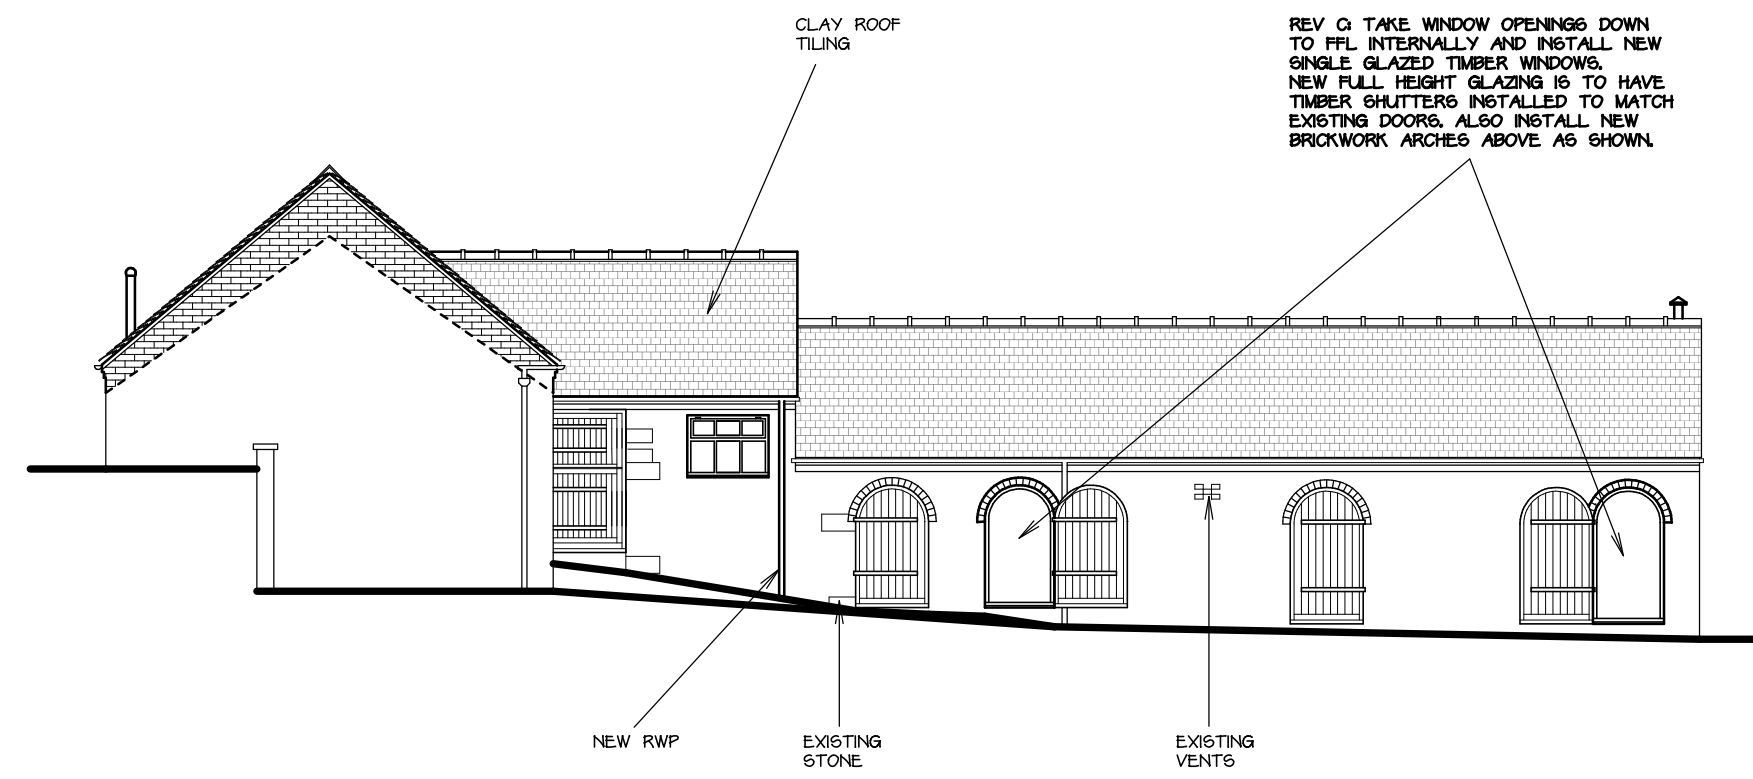

PROPOSED NORTH WEST ELEVATION (1:100)

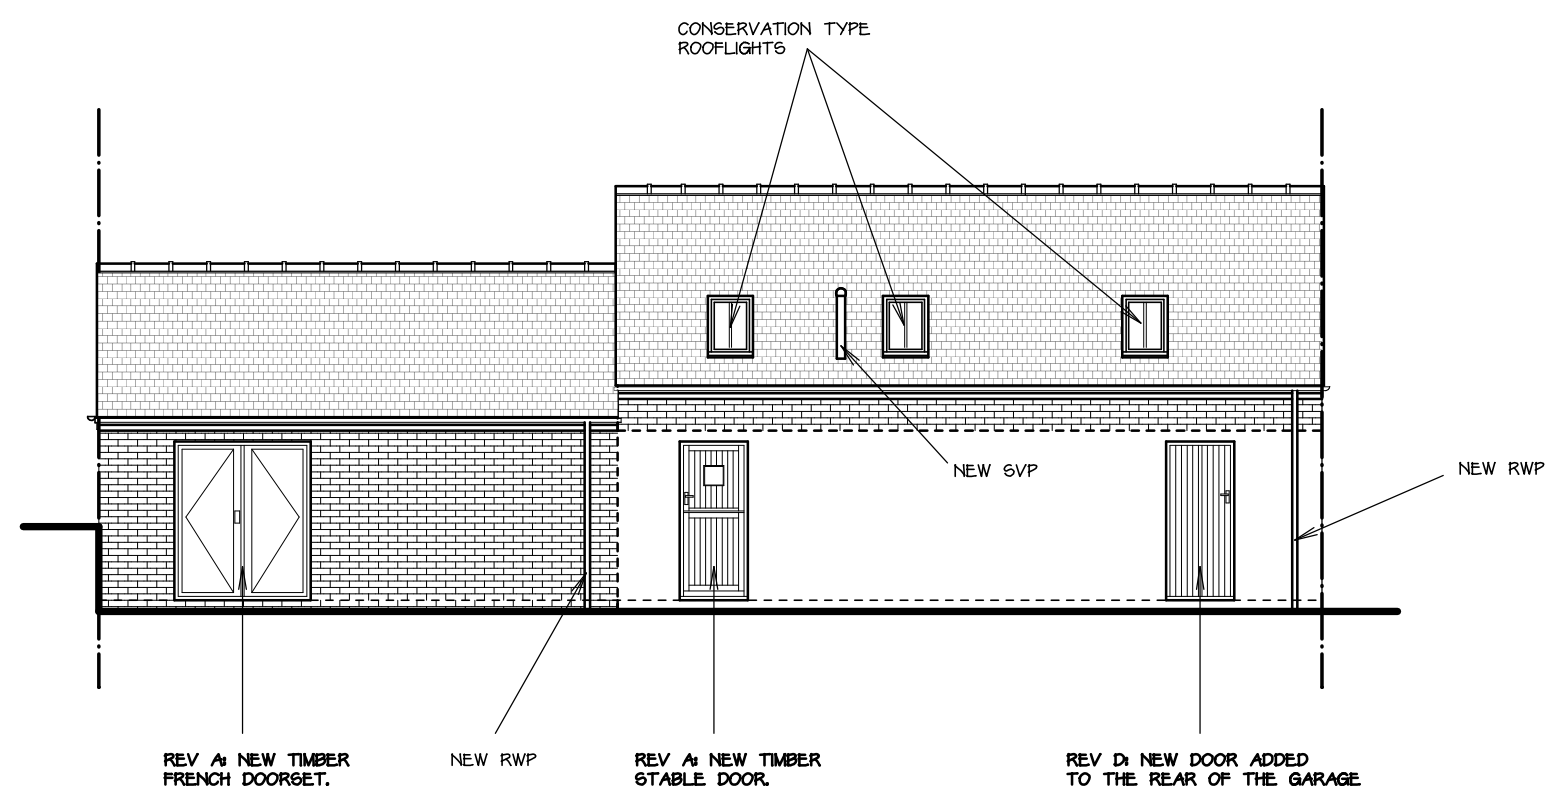

PROPOSED NORTH EAST ELEVATION (1:100)

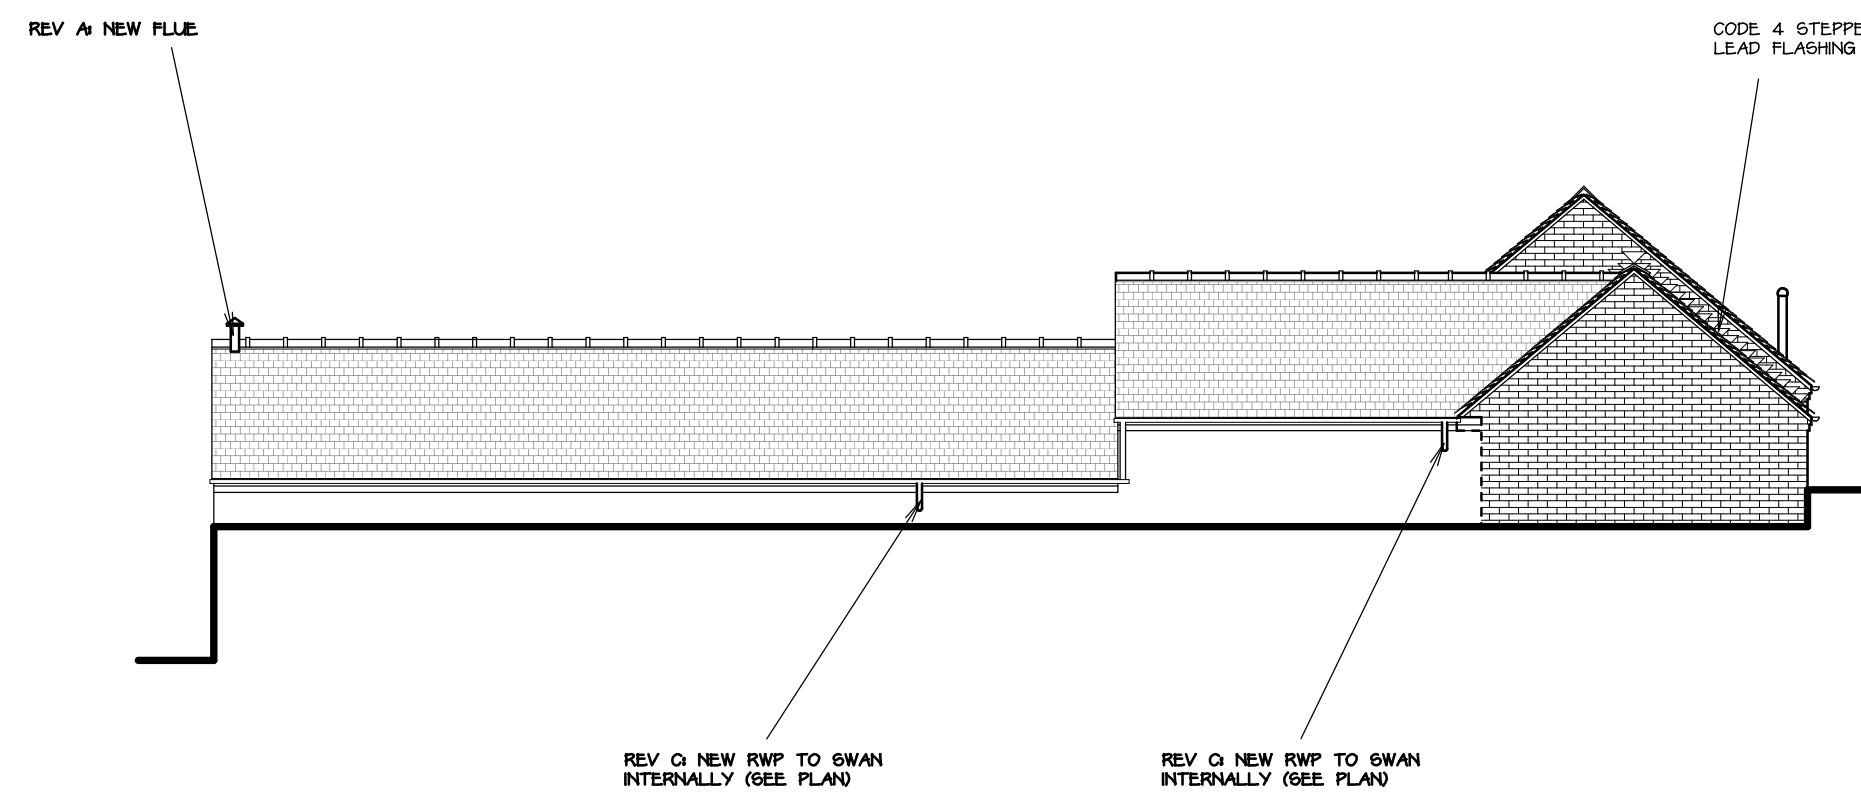

PROPOSED NORTH WEST ELEVATION (1:100)

Date	Revisions

© copyright

Client

Location


Proposal

Drawing Title

Scale

Date Drawn by

Drg No. Revision

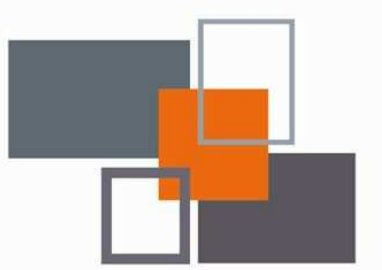

MAKING PLANS
architecture