



NOTES


All dimensions must be checked on site and not scaled from this drawing

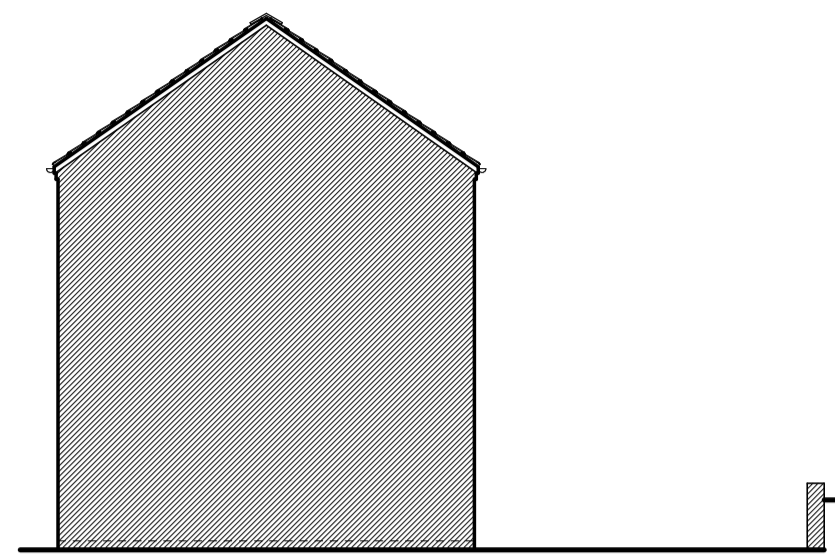



EXISTING NORTH WEST ELEVATION (1:100)

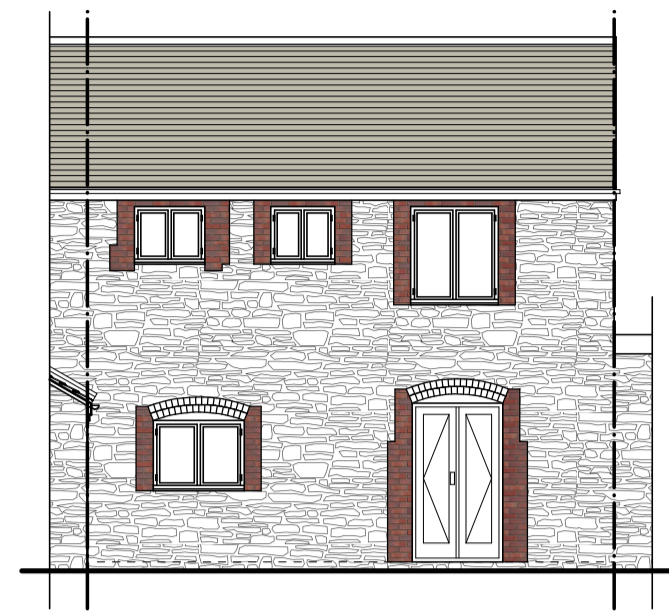


EXISTING SOUTH WEST ELEVATION (1:100)

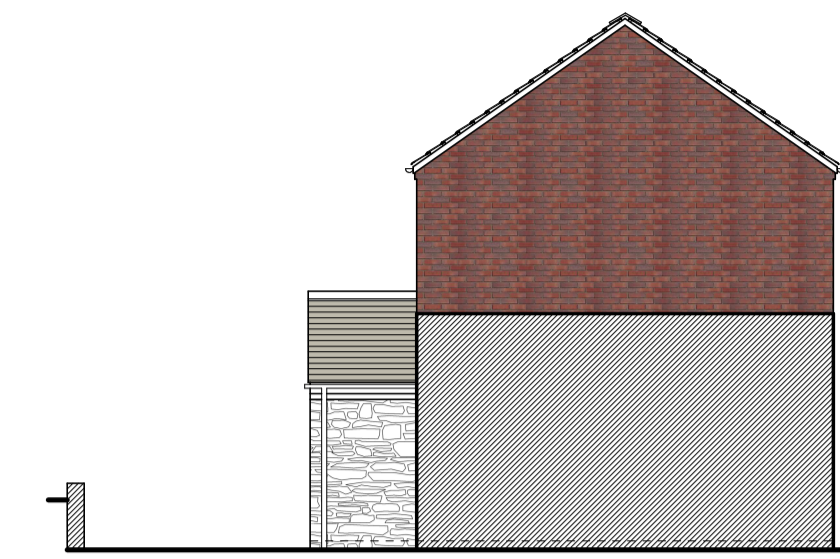

EXISTING SOUTH EAST ELEVATION (1:100)

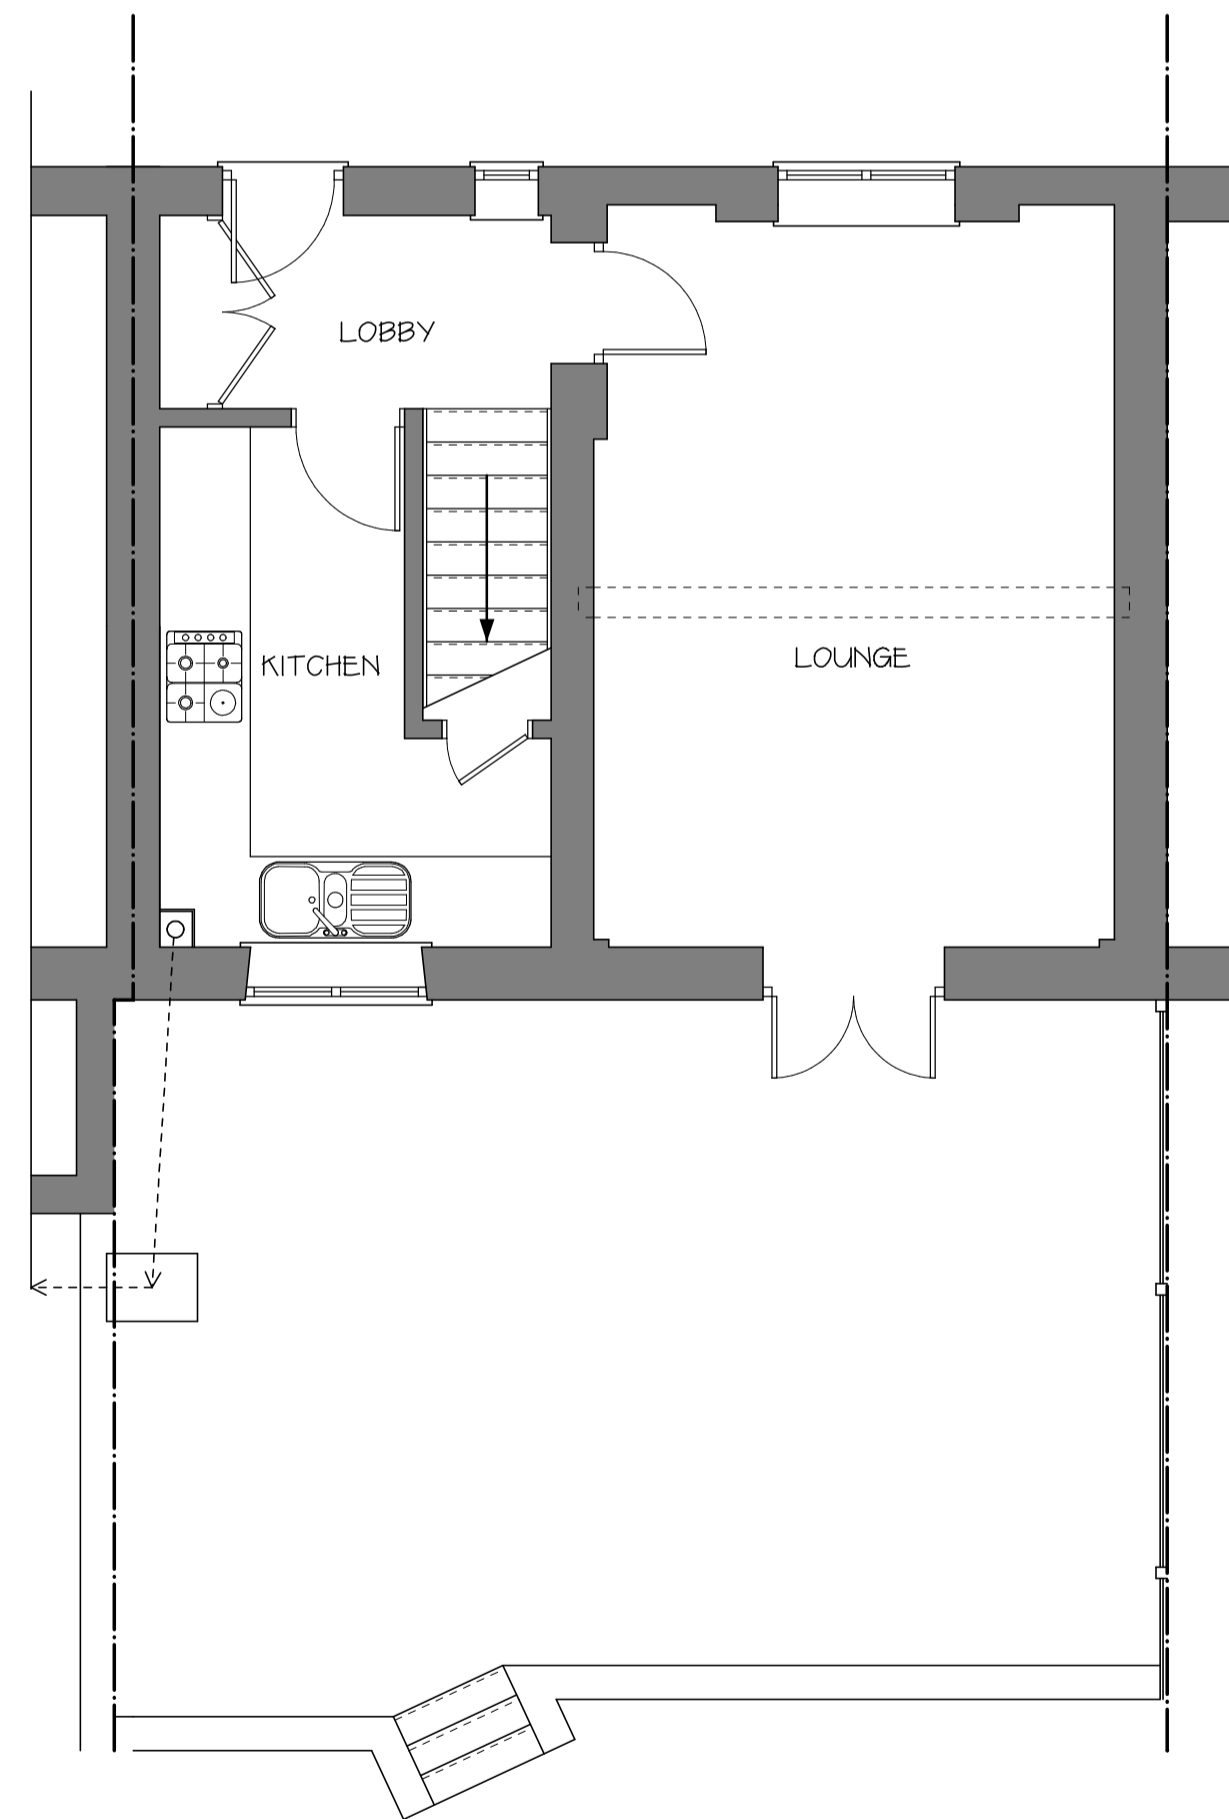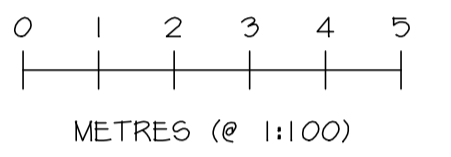

EXISTING GROUND FLOOR PLAN (1:50)

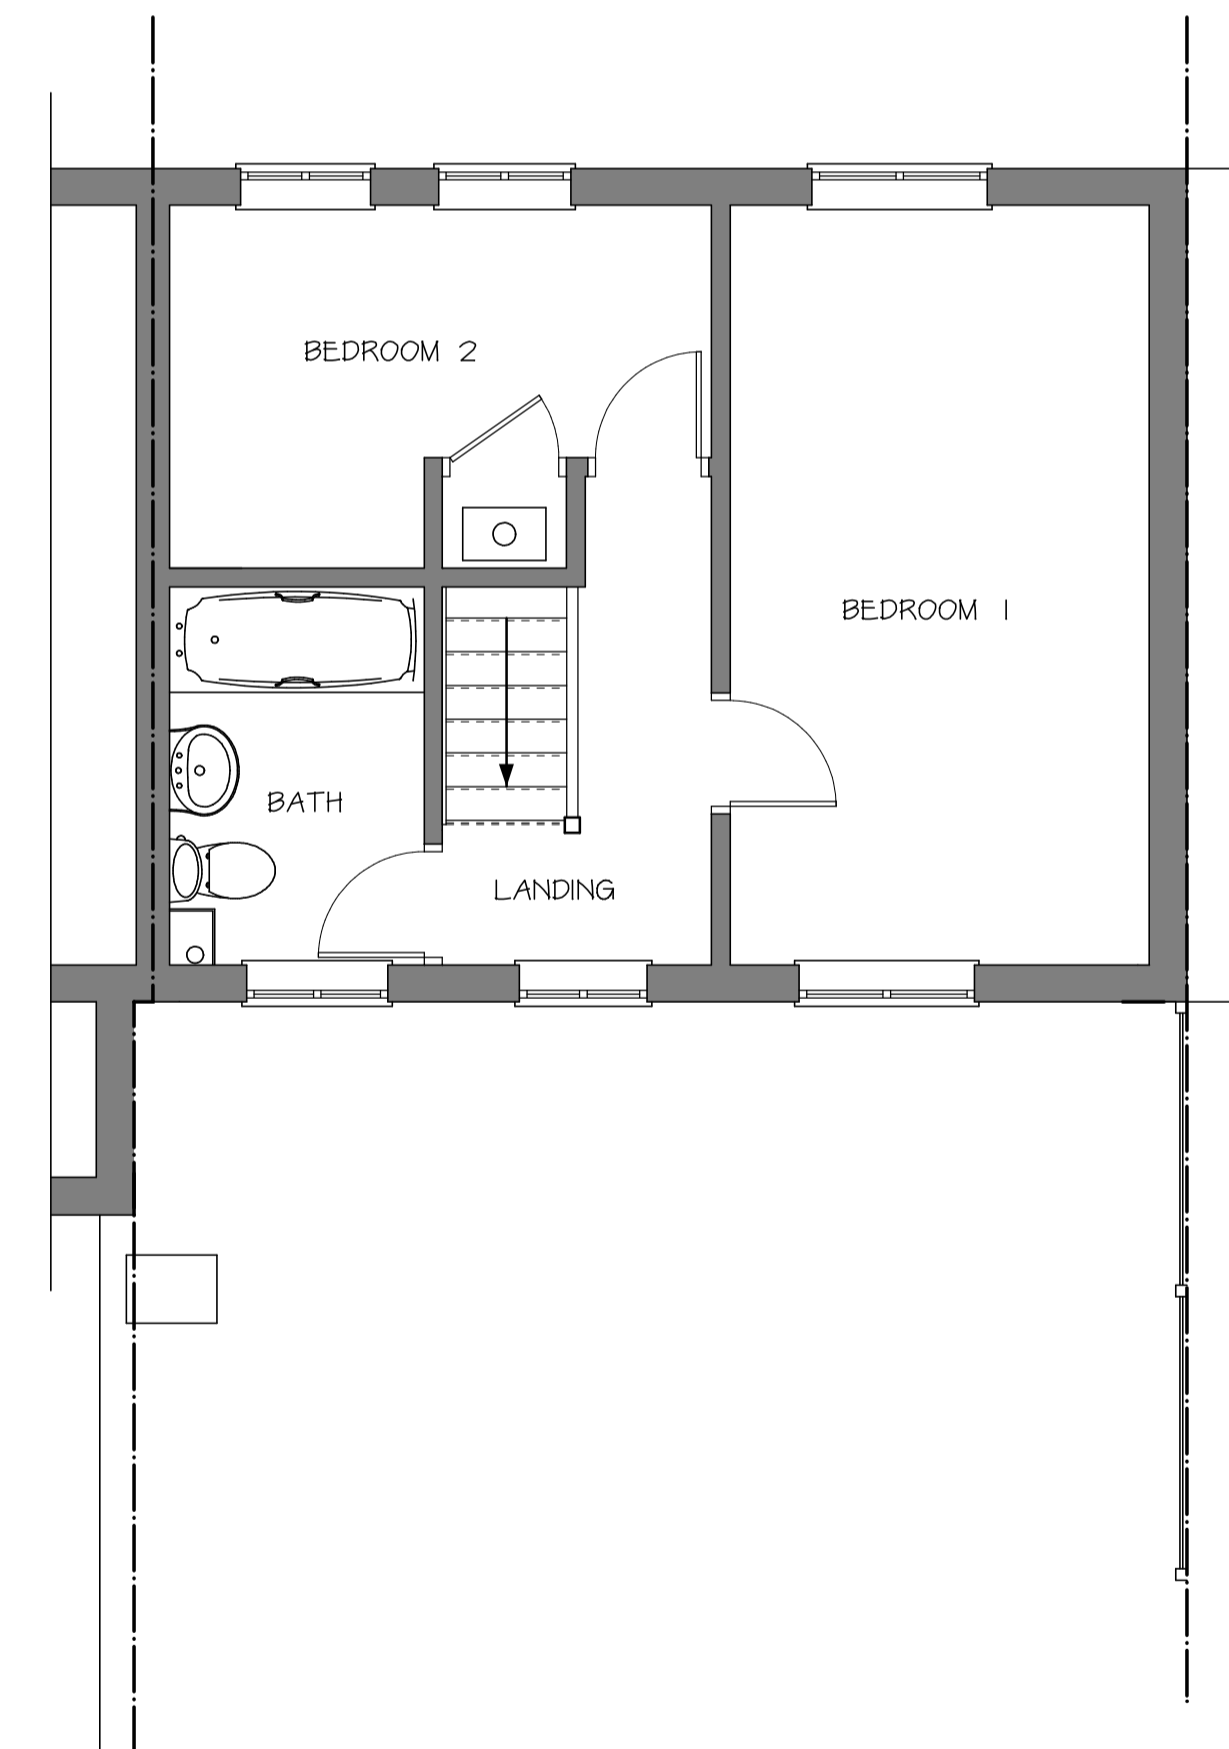

EXISTING FIRST FLOOR PLAN (1:50)

Date	Revisions

© copyright

Client

Location

Proposal

Drawing Title

Scale

Date

Drawn by

Drg No.

Revision



MAKING PLANS
architecture