



NOTES

All dimensions must be checked on site and not scaled from this drawing

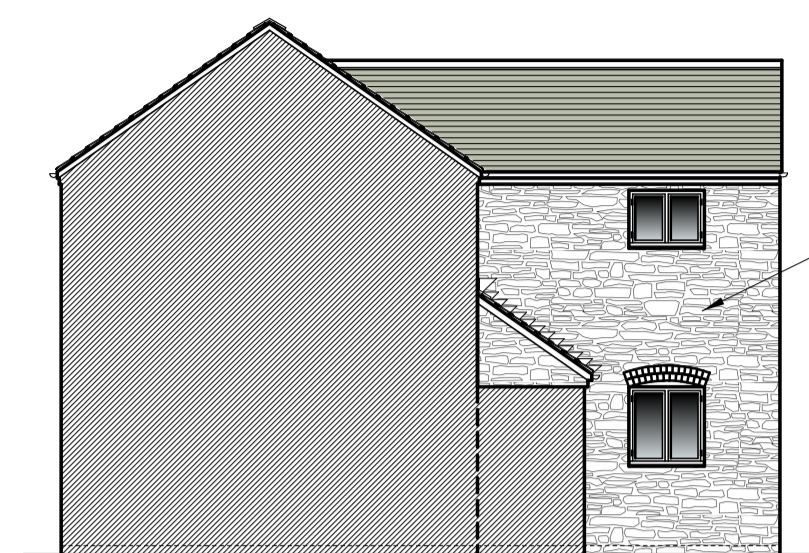


REV G FULL STONEMARK TO SIDE ELEVATION

PROPOSED NORTH WEST ELEVATION (1:100)



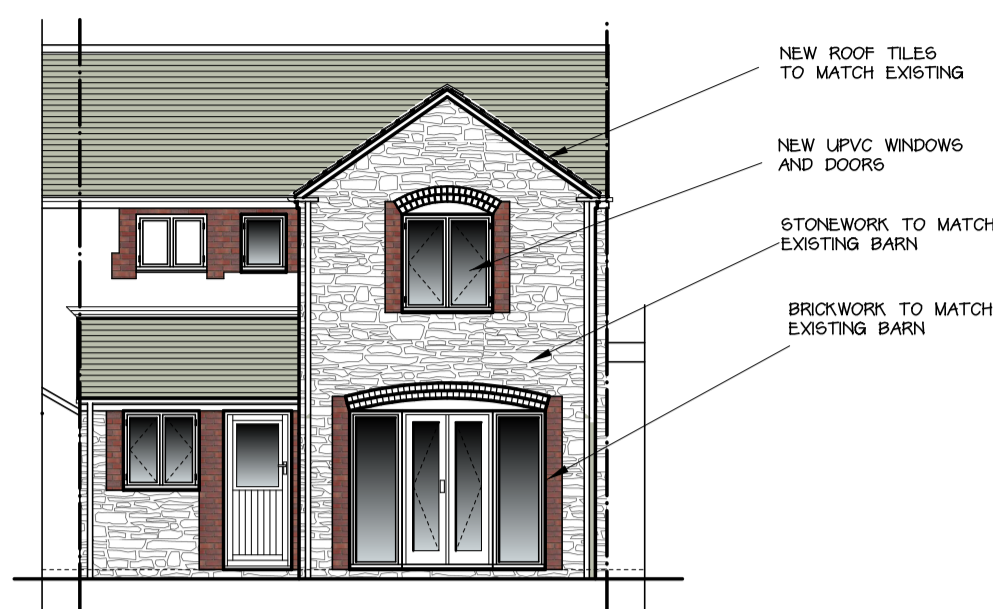


NEW ROOF TILES TO MATCH EXISTING
NEW UPVC WINDOWS AND DOORS
STONEMARK TO MATCH EXISTING BARN
BRICKWORK TO MATCH EXISTING BARN


PROPOSED SOUTH WEST ELEVATION (1:100)

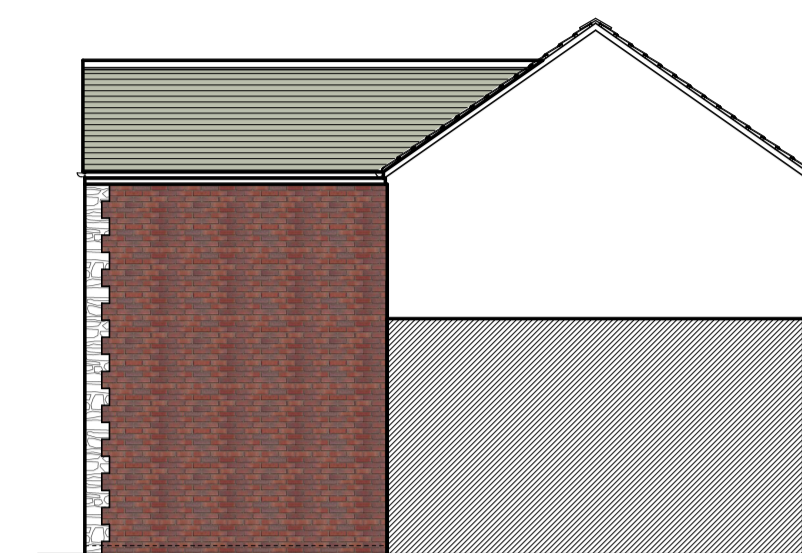

PROPOSED SOUTH EAST ELEVATION (1:100)

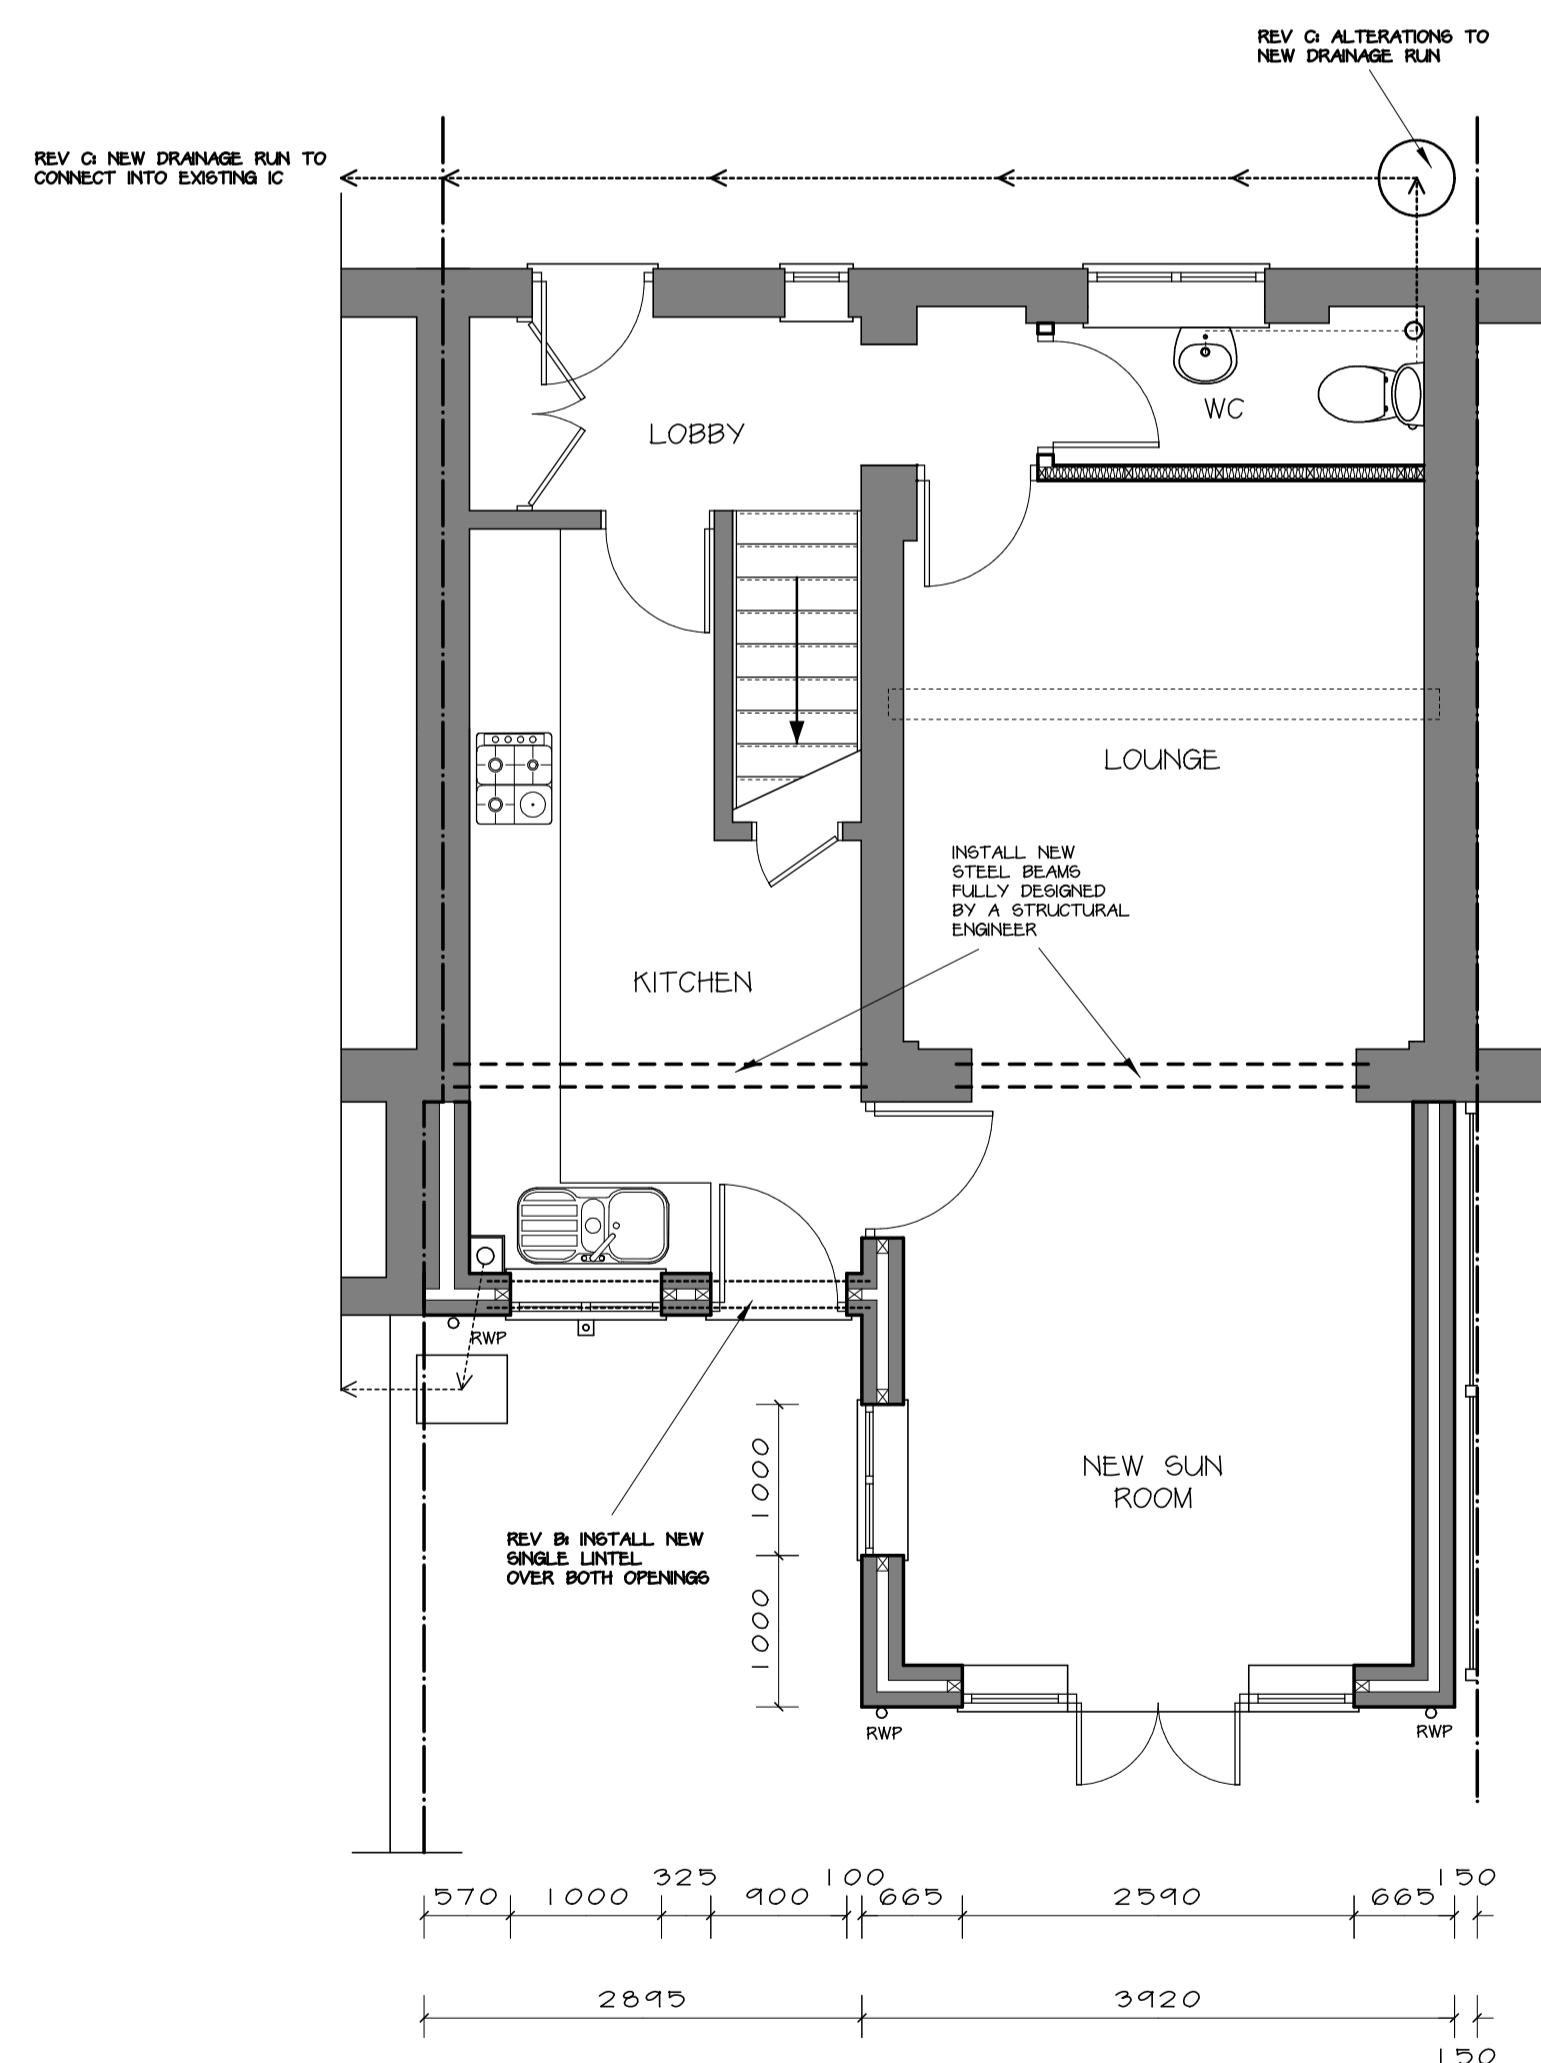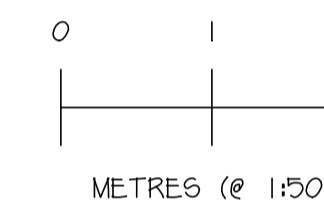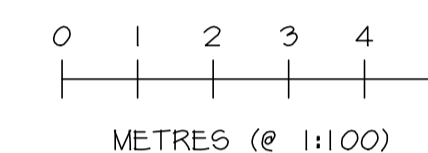

PROPOSED GROUND FLOOR PLAN (1:50)

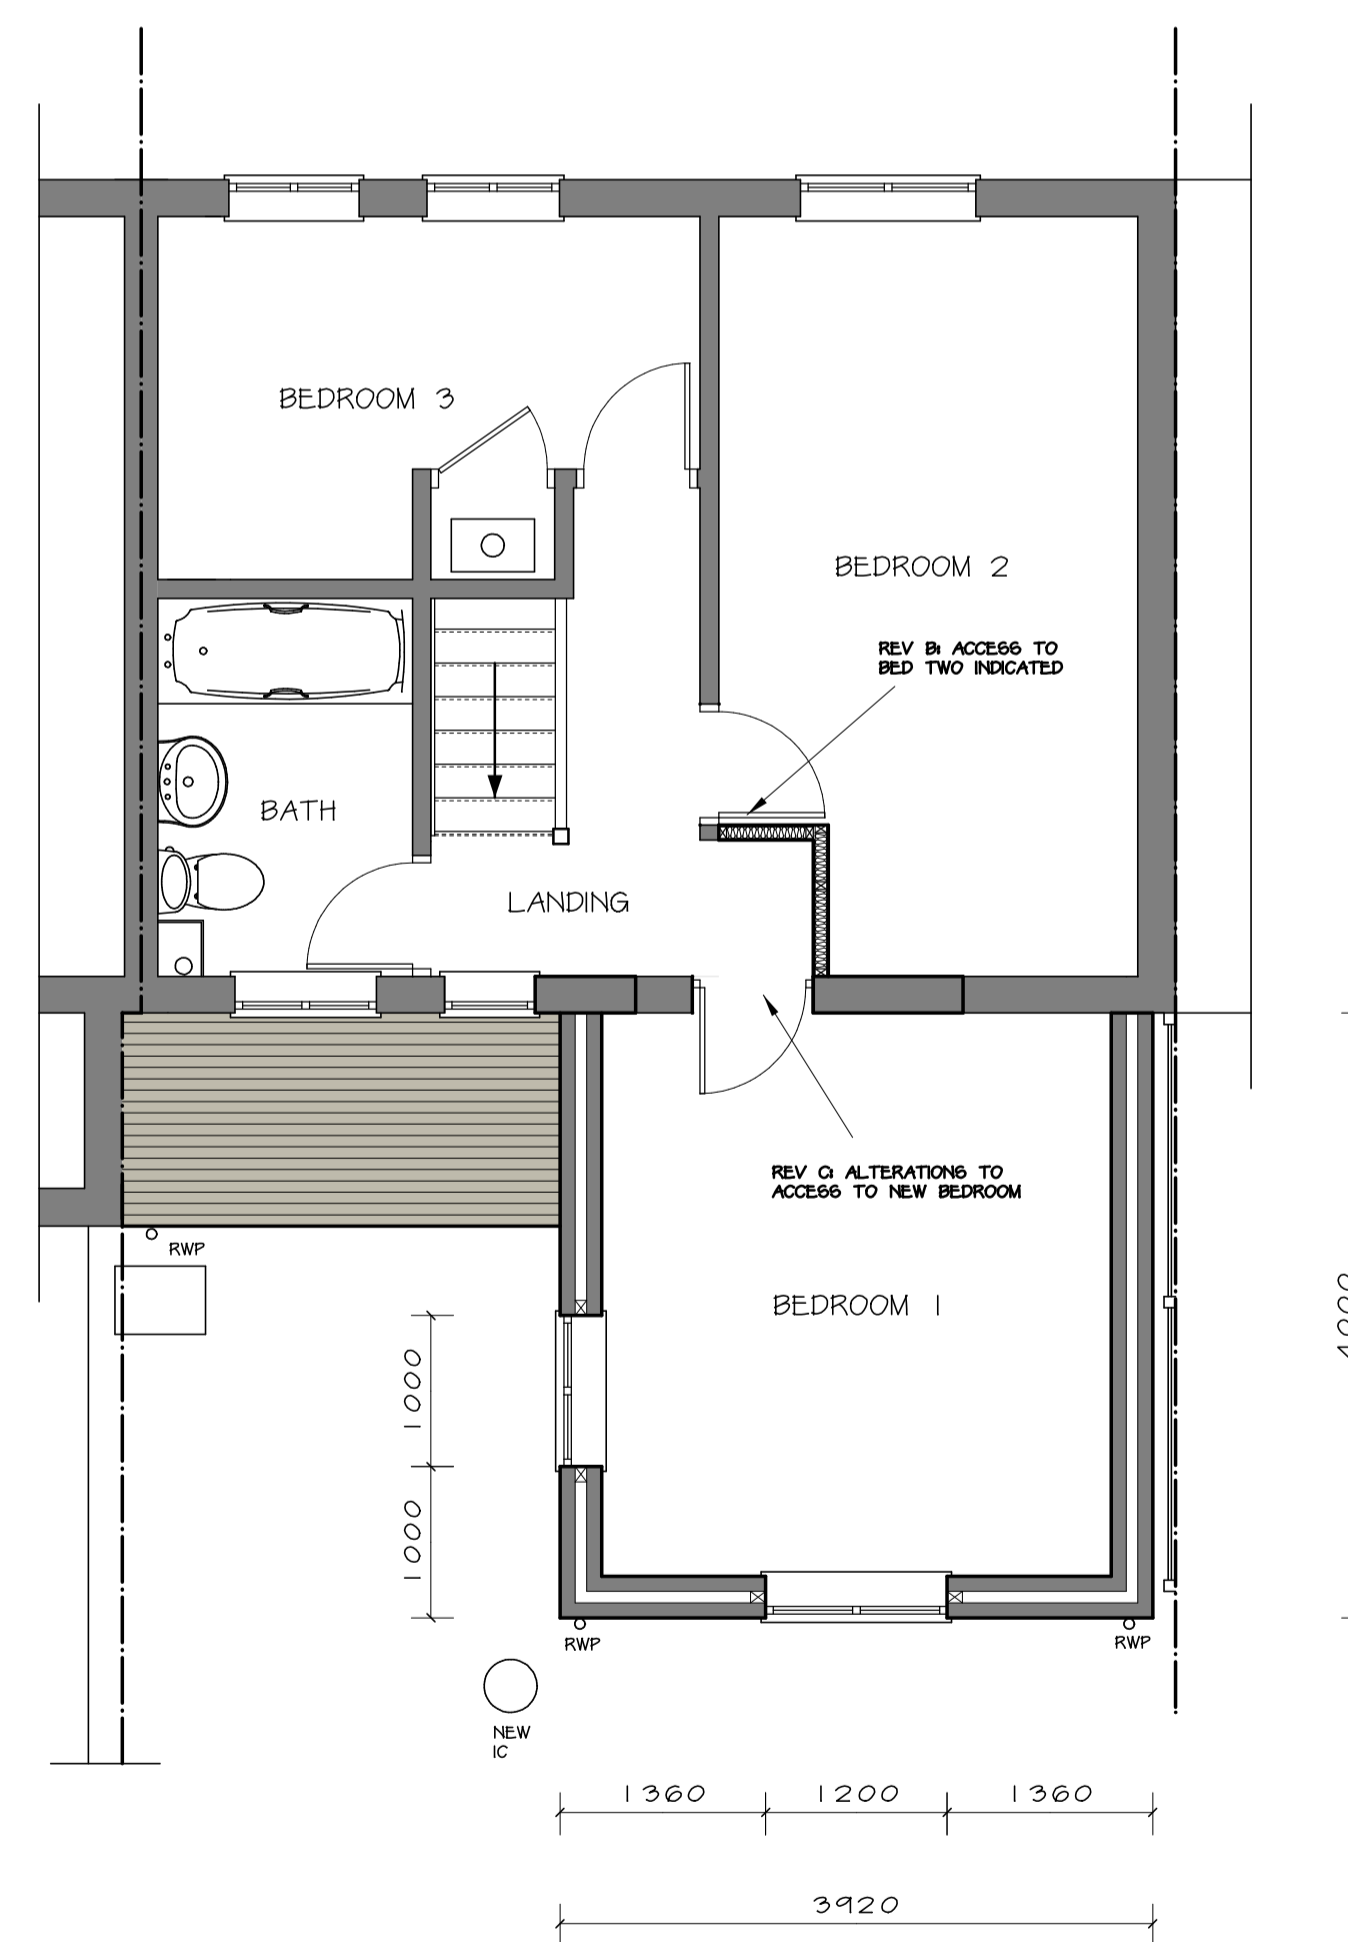

PROPOSED FIRST FLOOR PLAN (1:50)

Date	Revisions
© copyright	
Client	
Location	
Proposal	
Drawing Title	
Scale	
Date	Drawn by
Drg No.	Revision