

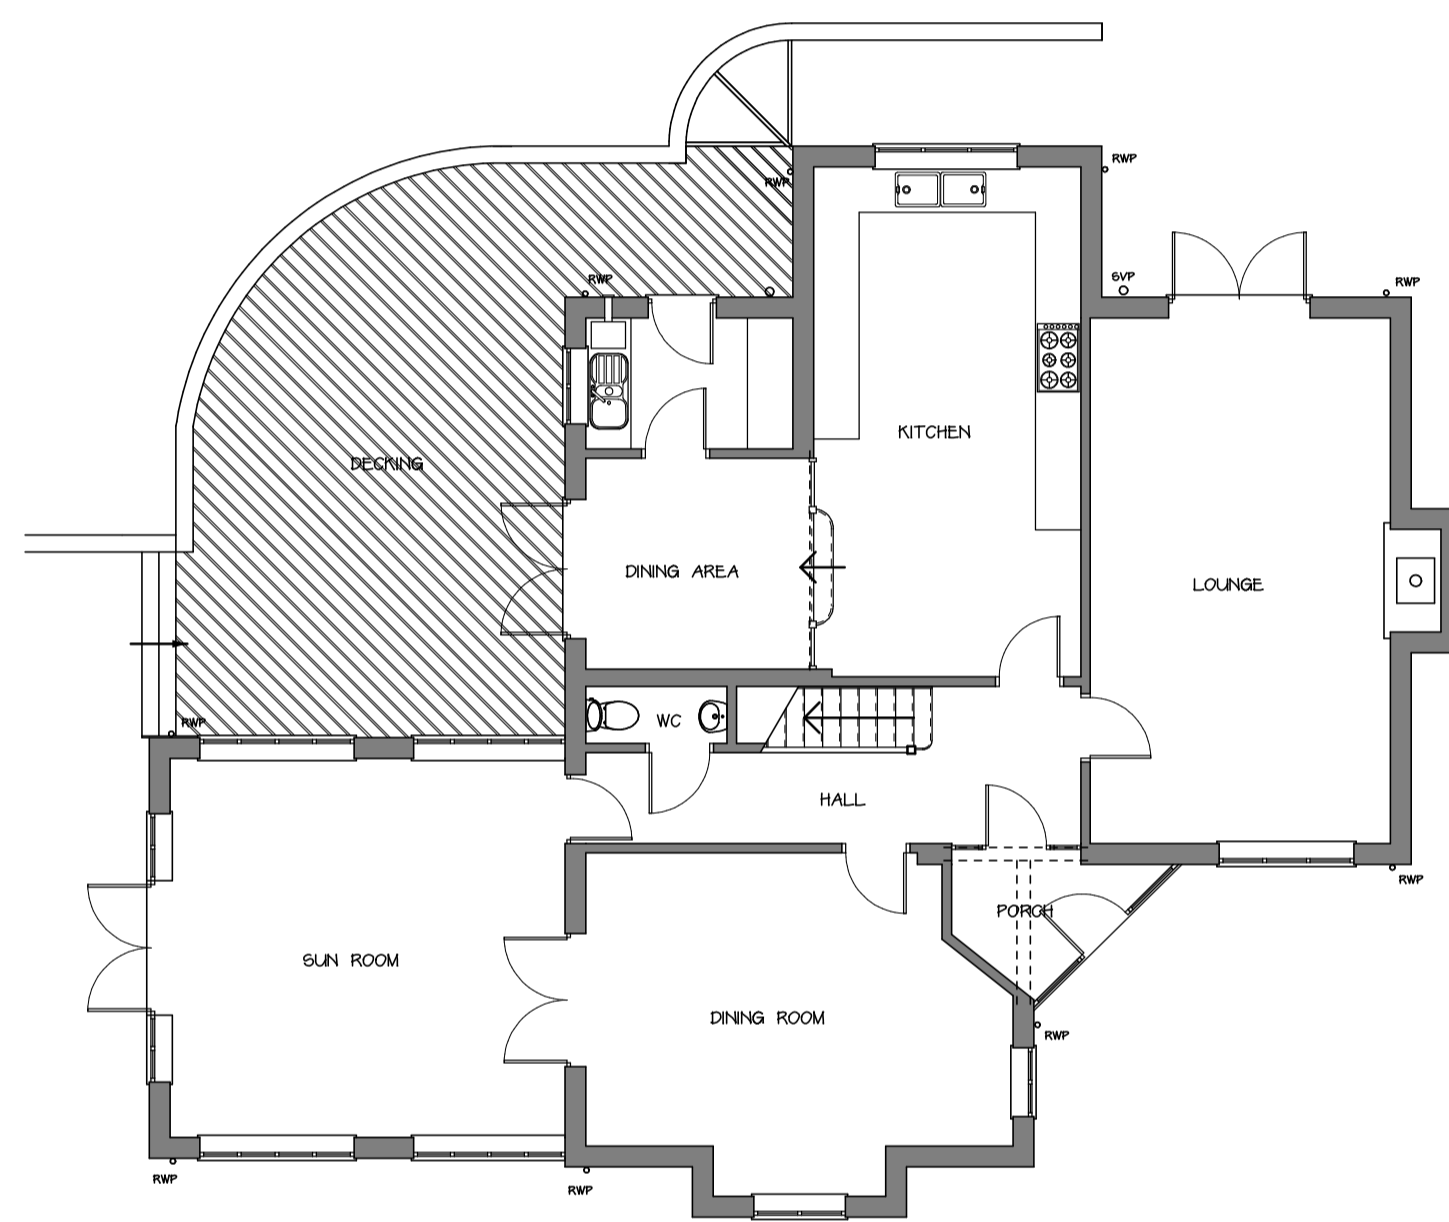


NOTES


All dimensions must be checked on site and not scaled from this drawing

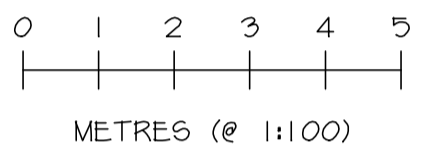

GROUND FLOOR PLAN (1:100)

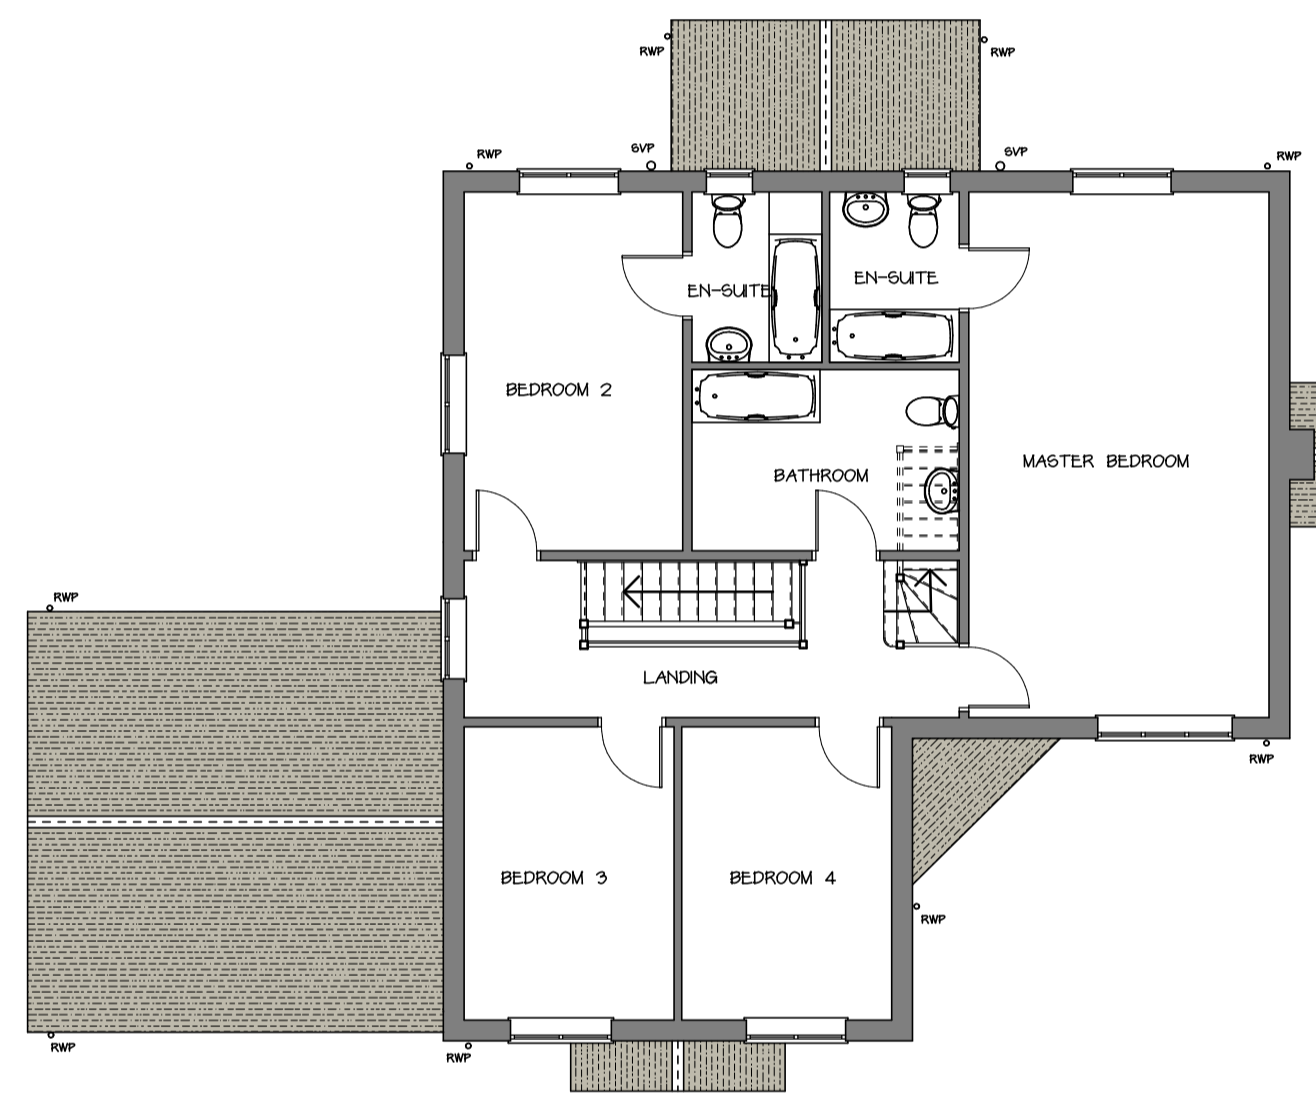

FIRST FLOOR PLAN (1:100)

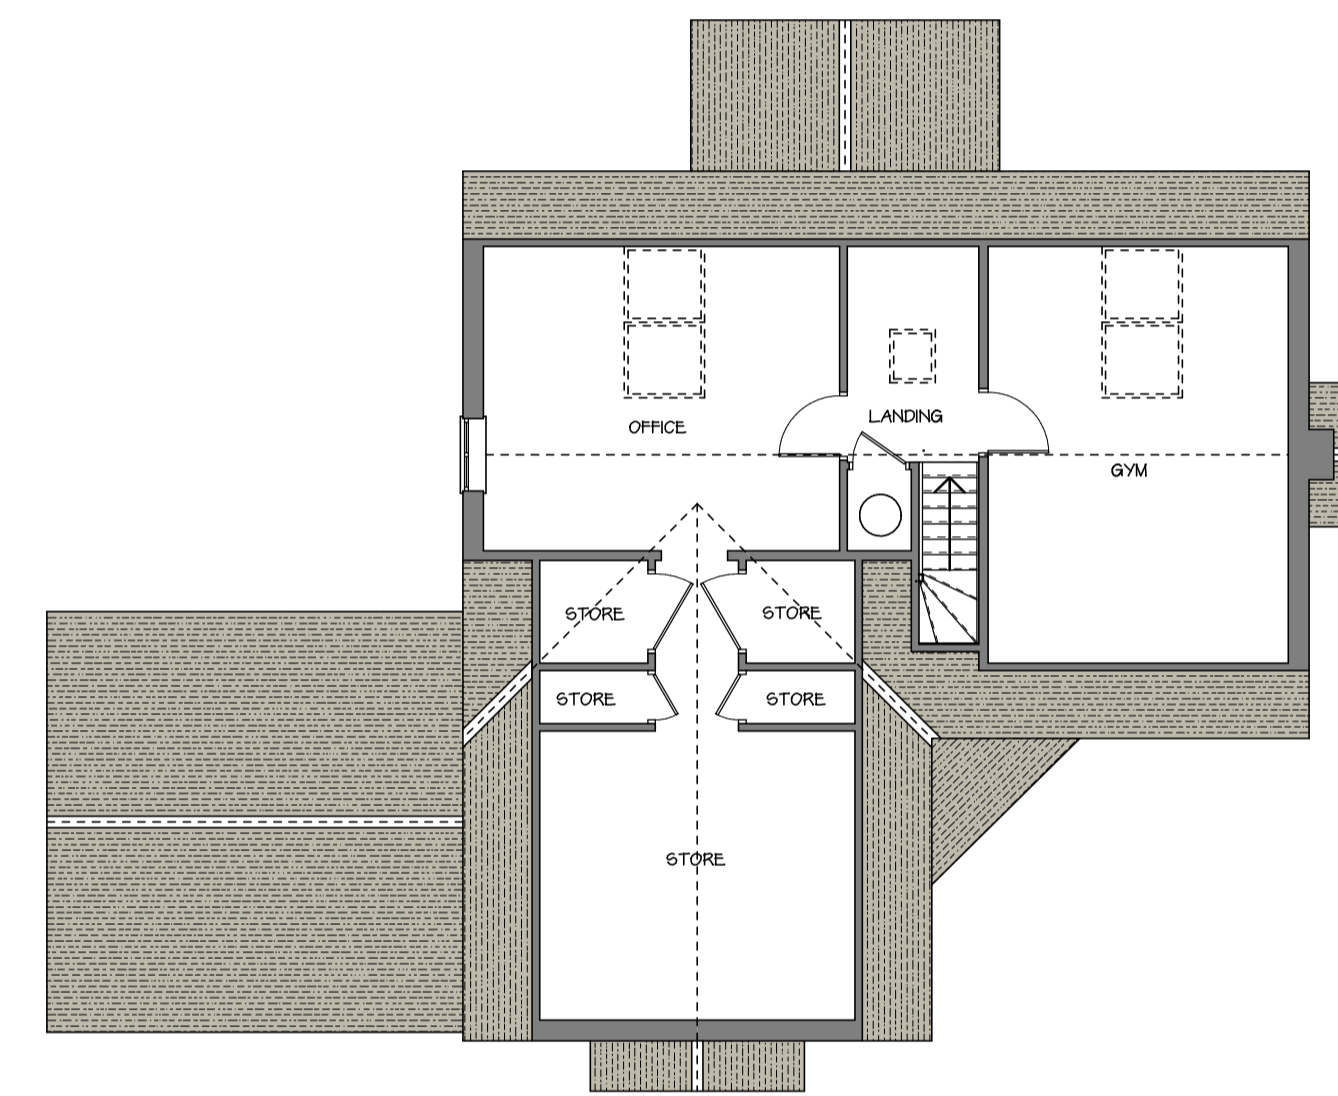

SECOND FLOOR PLAN (1:100)

Date	Revisions

© copyright

Client

Location

Proposal

Drawing Title

Scale

Date	Drawn by
------	----------

Drg No.	Revision
---------	----------

MAKING PLANS
architecture

Ivy Lodge, Twyford Road, Willington, Derby, DE65 6DE
T/F 01283 703190 E info@makingplans-architecture.co.uk
W www.makingplans-architecture.co.uk