

NOTES

All dimensions must be checked on site and not scaled from this drawing




SOUTH ELEVATION (1:100)




EAST ELEVATION (1:100)




NORTH ELEVATION (1:100)

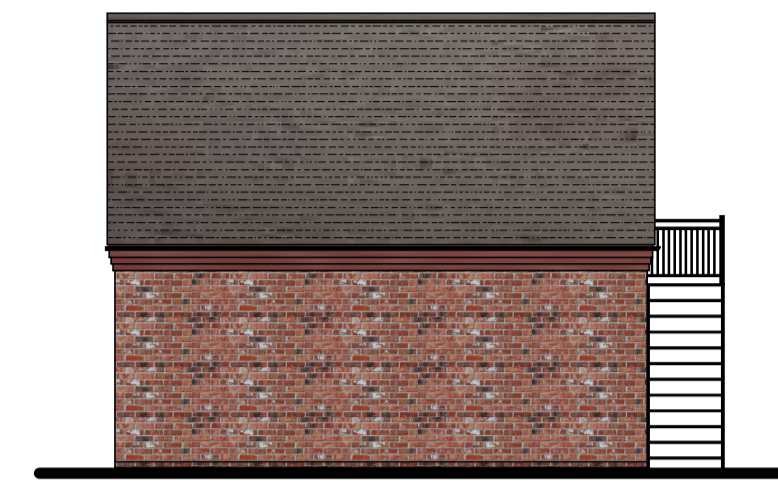


WEST ELEVATION (1:100)

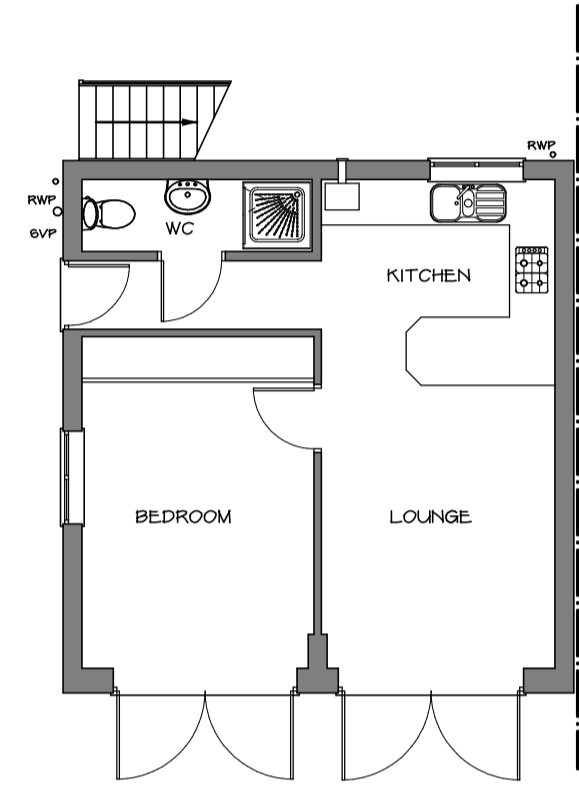


GROUND FLOOR PLAN (1:100)

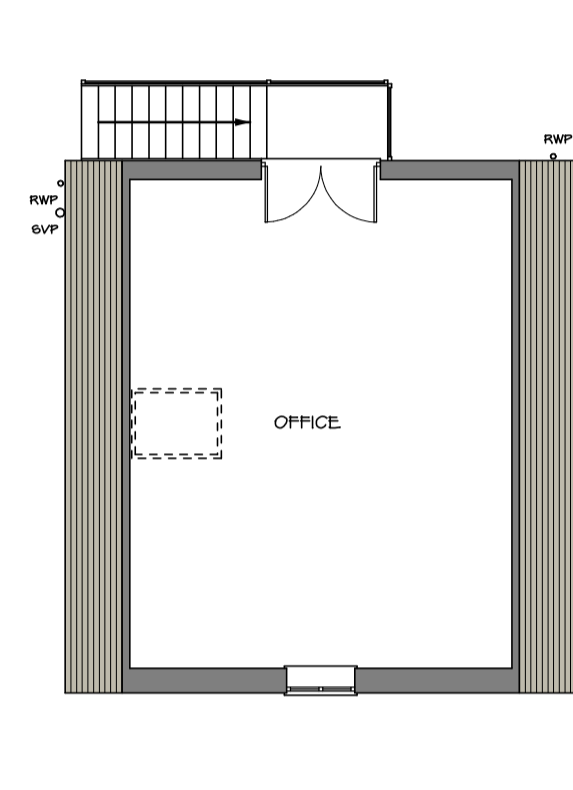

FIRST FLOOR PLAN (1:100)

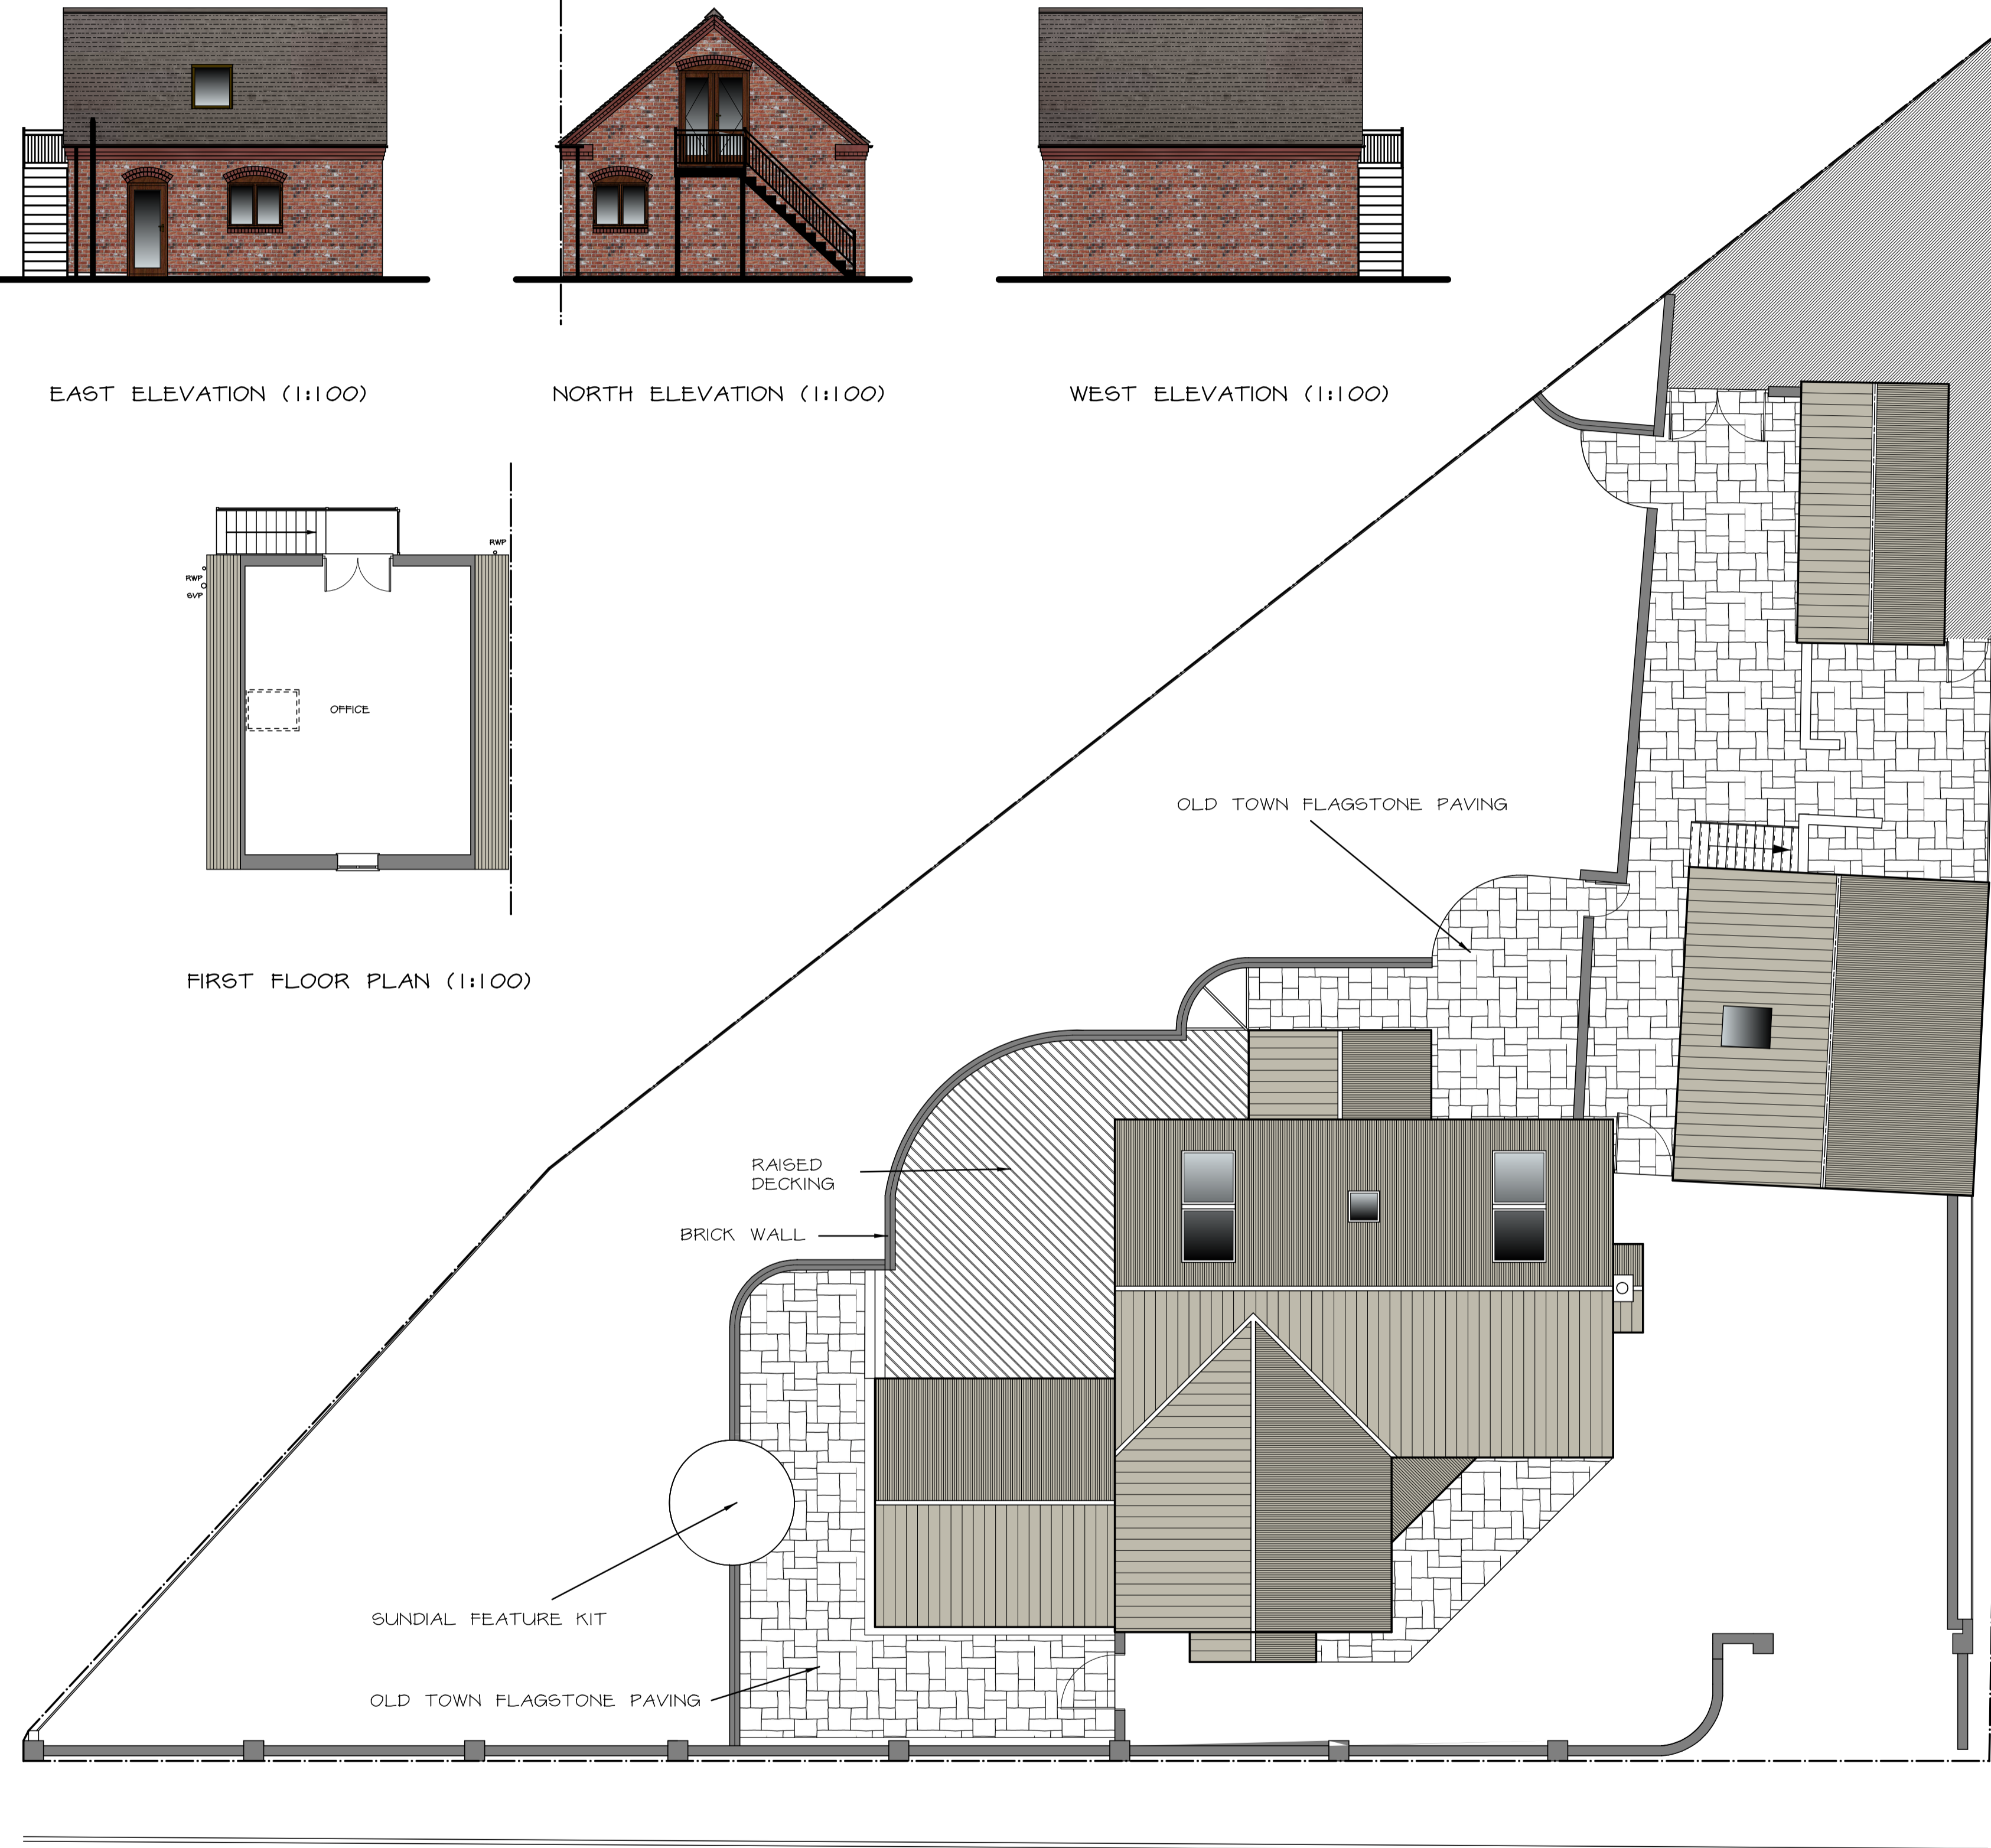

SITE PLAN (1:100)

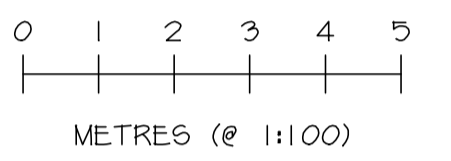

Date	Revisions

© copyright

Client

Location

Proposal

Drawing Title

Scale

Date Drawn by

Drg No. Revision



**MAKING PLANS**  
architecture

Ivy Lodge, Twyford Road, Willington, Derby, DE65 6DE  
T/F 01283 703190 E info@makingplans-architecture.co.uk  
W www.makingplans-architecture.co.uk