

NOTES

All dimensions must be checked on site and not scaled from this drawing




PROPOSED NORTH WEST ELEVATION (1:100)






PROPOSED SOUTH WEST ELEVATION (1:100)




PROPOSED SOUTH EAST ELEVATION (1:100)

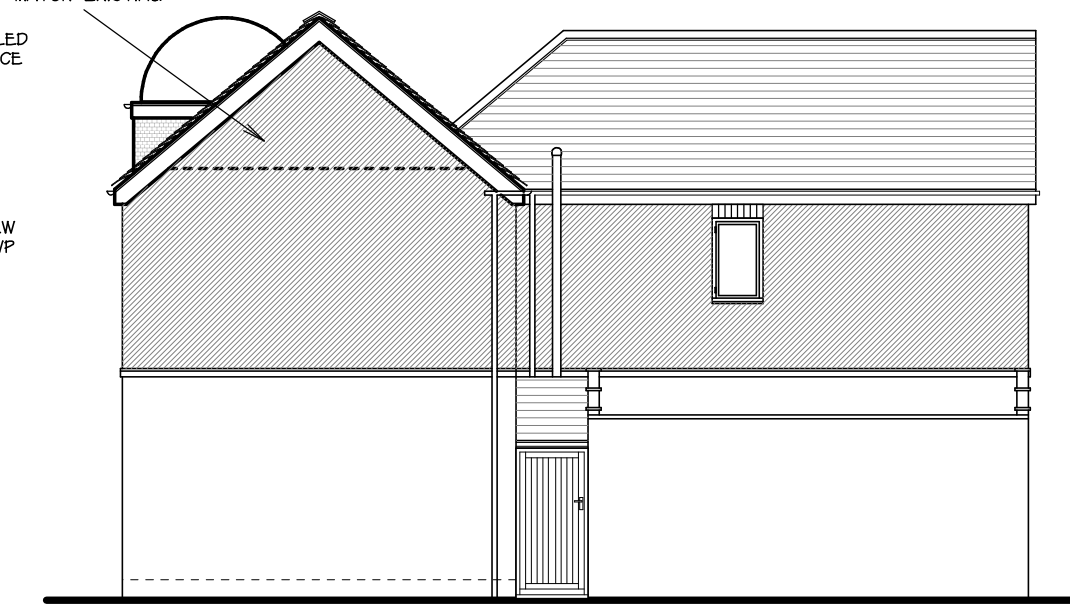

PROPOSED NORTH EAST ELEVATION (1:100)

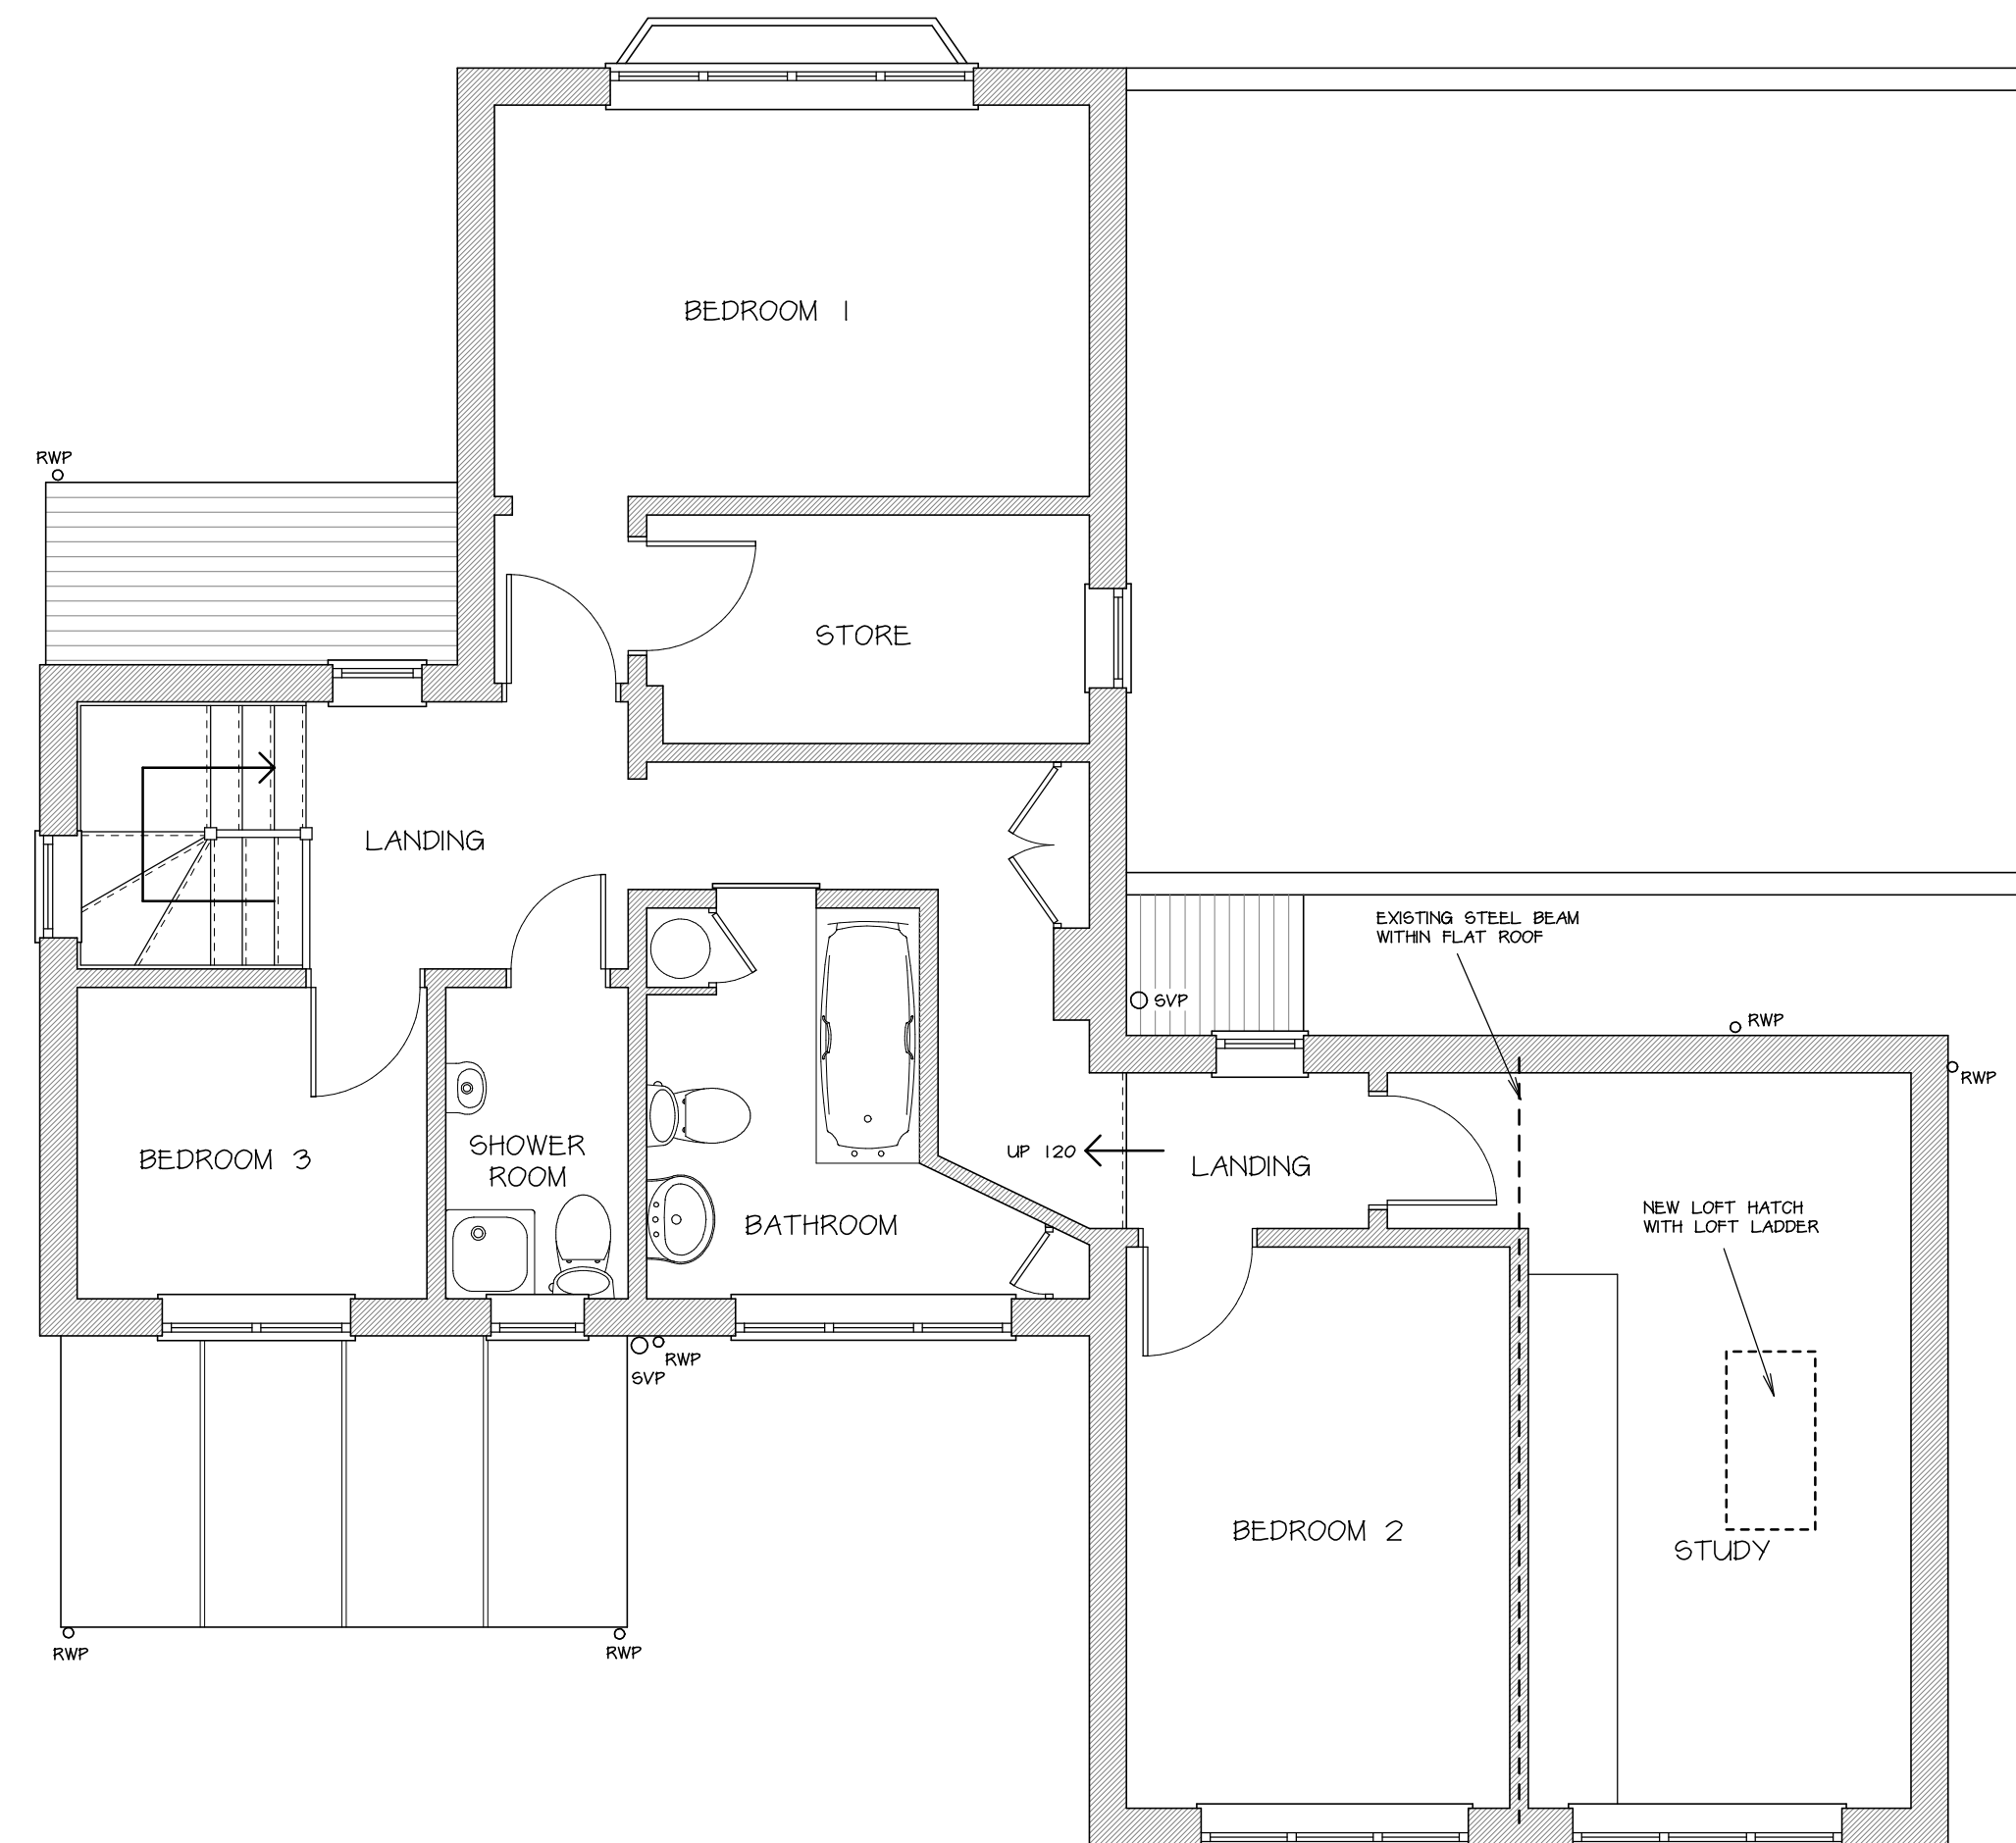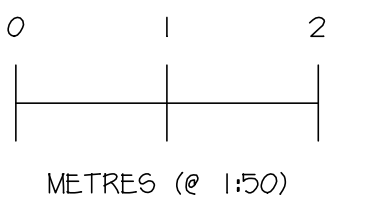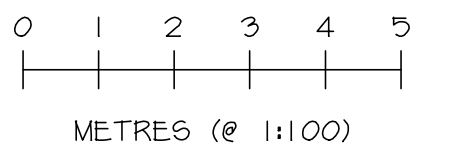

EXISTING FIRST FLOOR PLAN (1:50)

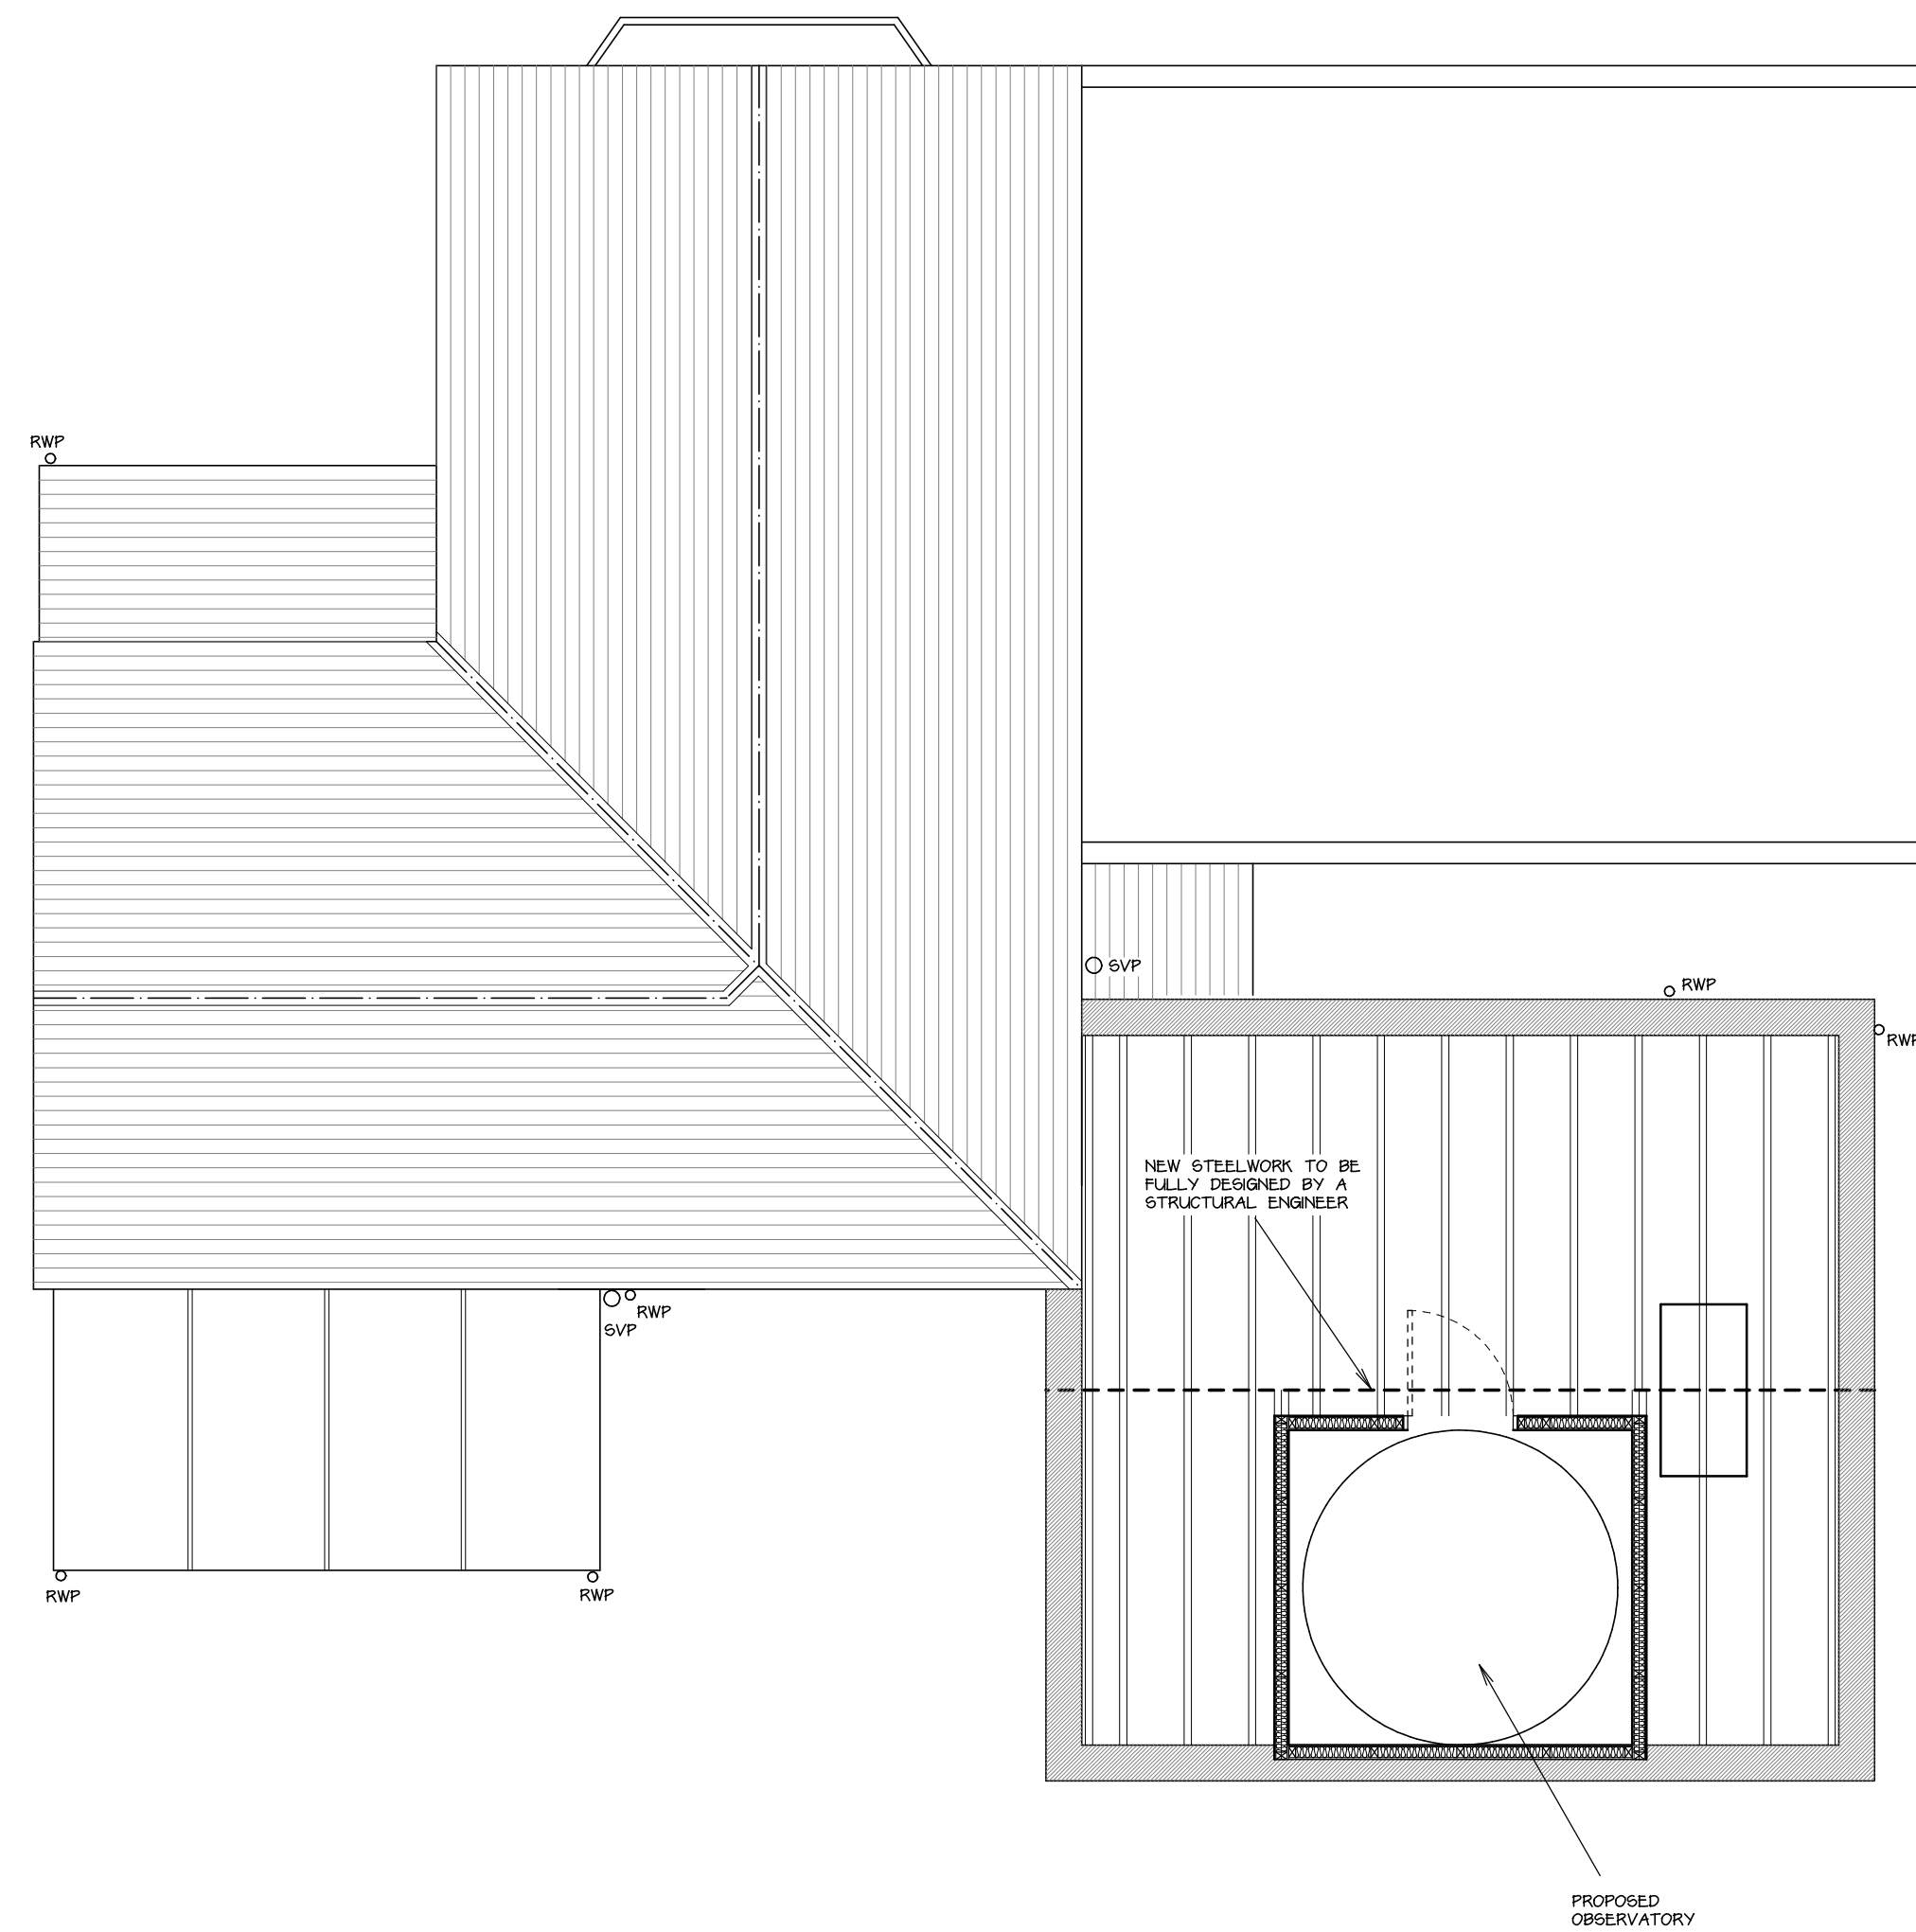

PROPOSED SECOND FLOOR PLAN (1:50)

Date	Revisions

© copyright

Client

Location

Proposal

Drawing Title

Scale

Date

Drawn by

Drg No.

Revision



MAKING PLANS
architecture

Ivy Lodge, Twyford Road, Willington, Derby, DE65 6DE
T/F 01283 703190 E info@makingplans-architecture.co.uk
W www.makingplans-architecture.co.uk