


NOTES

All dimensions must be checked on site and not scaled from this drawing




PROPOSED FRONT ELEVATION (1:100)

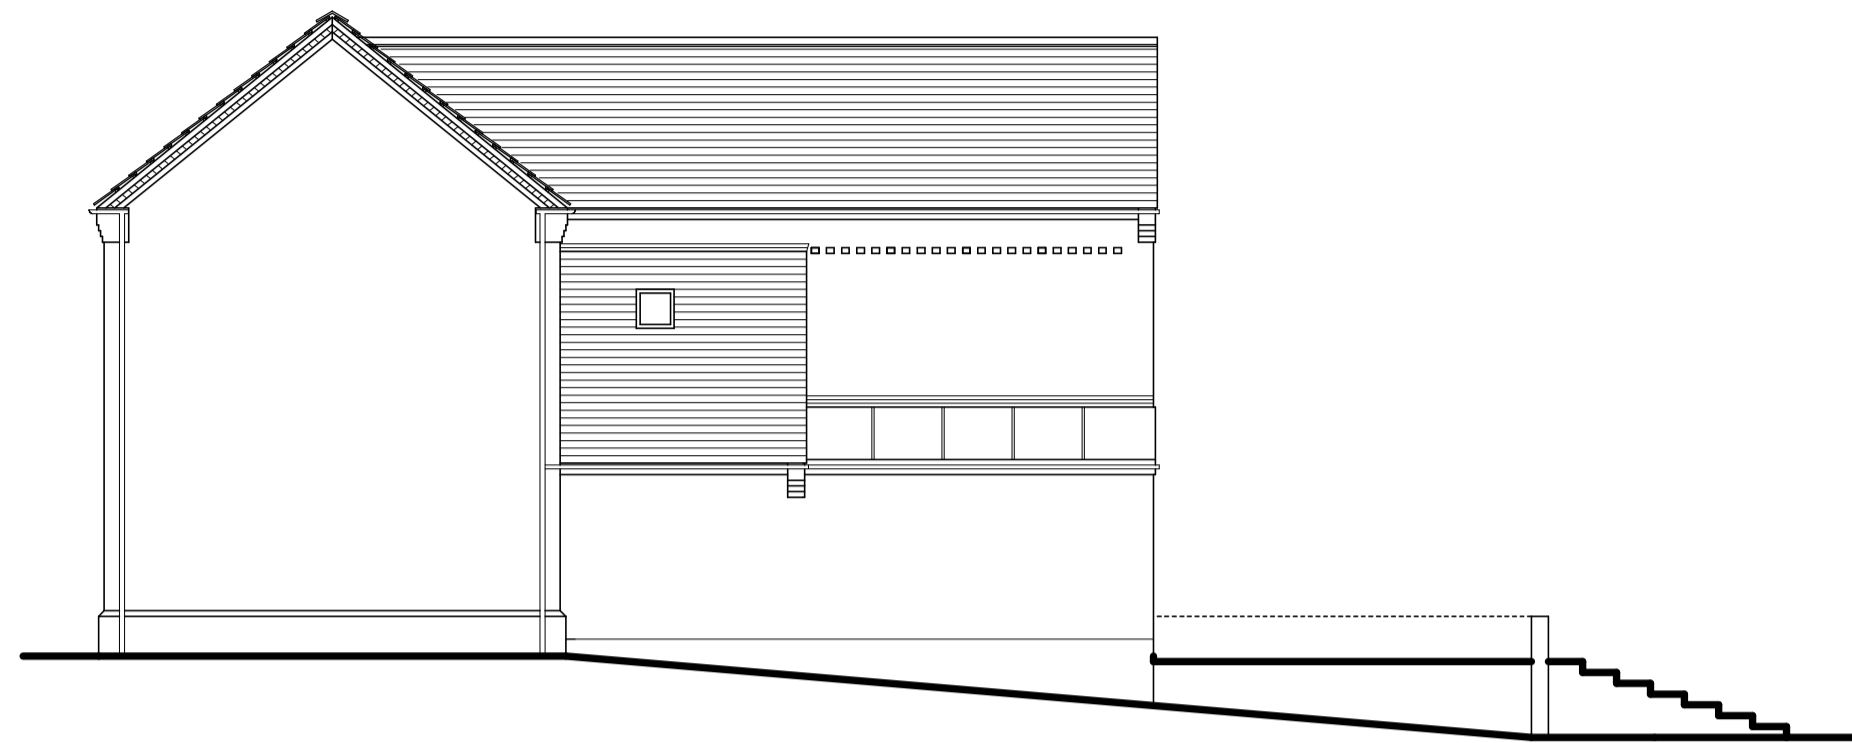


EXISTING SIDE ELEVATION (1:100)




EXISTING REAR ELEVATION (1:100)

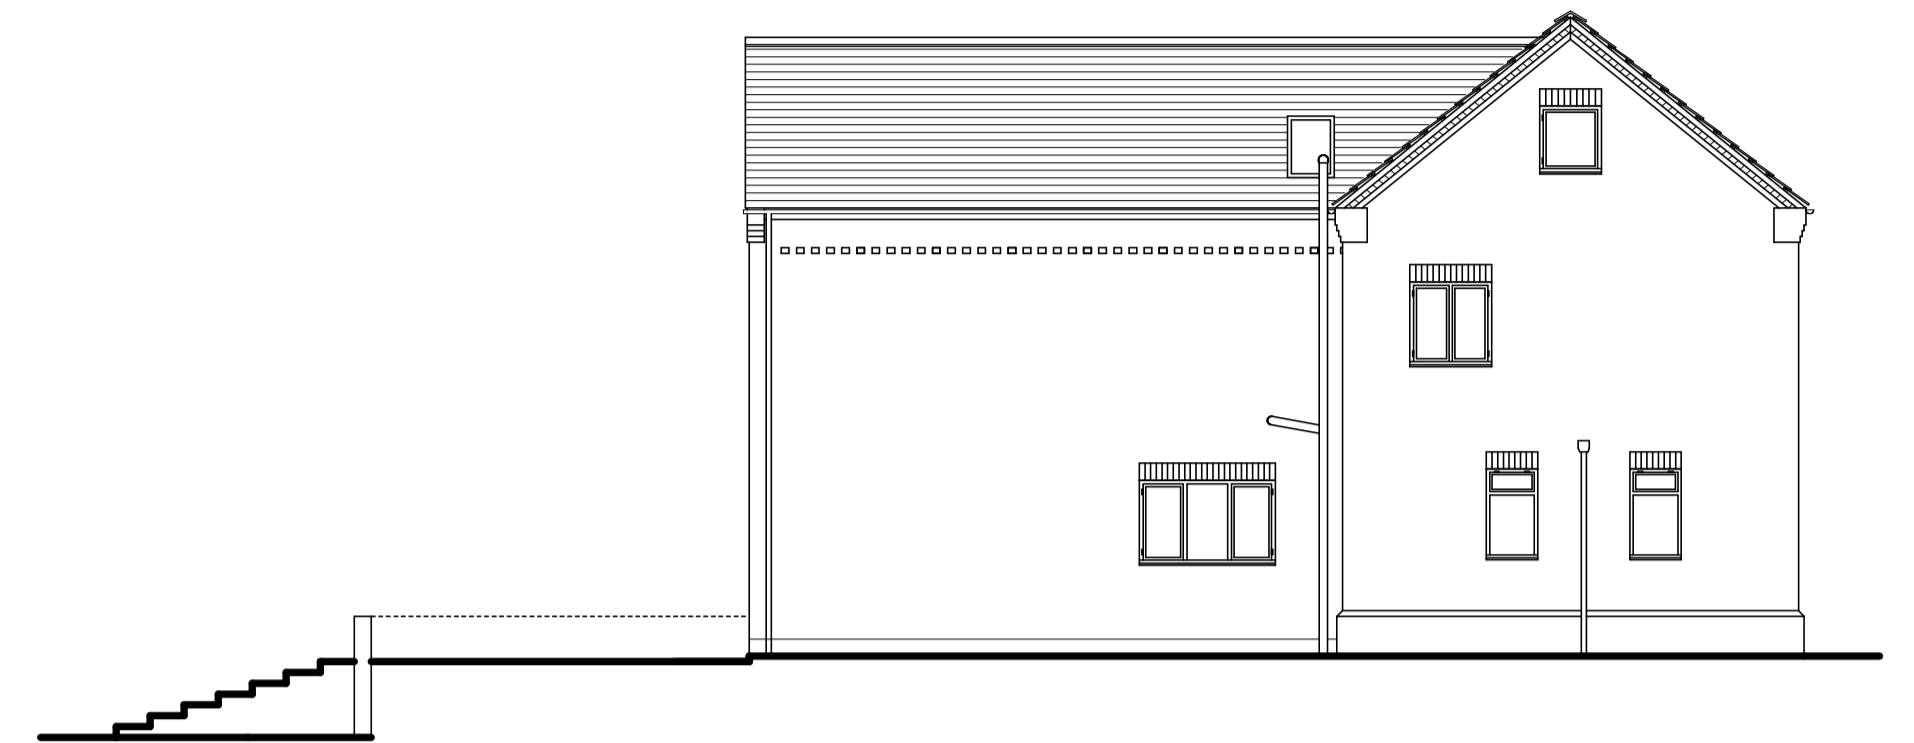


EXISTING SIDE ELEVATION (1:100)

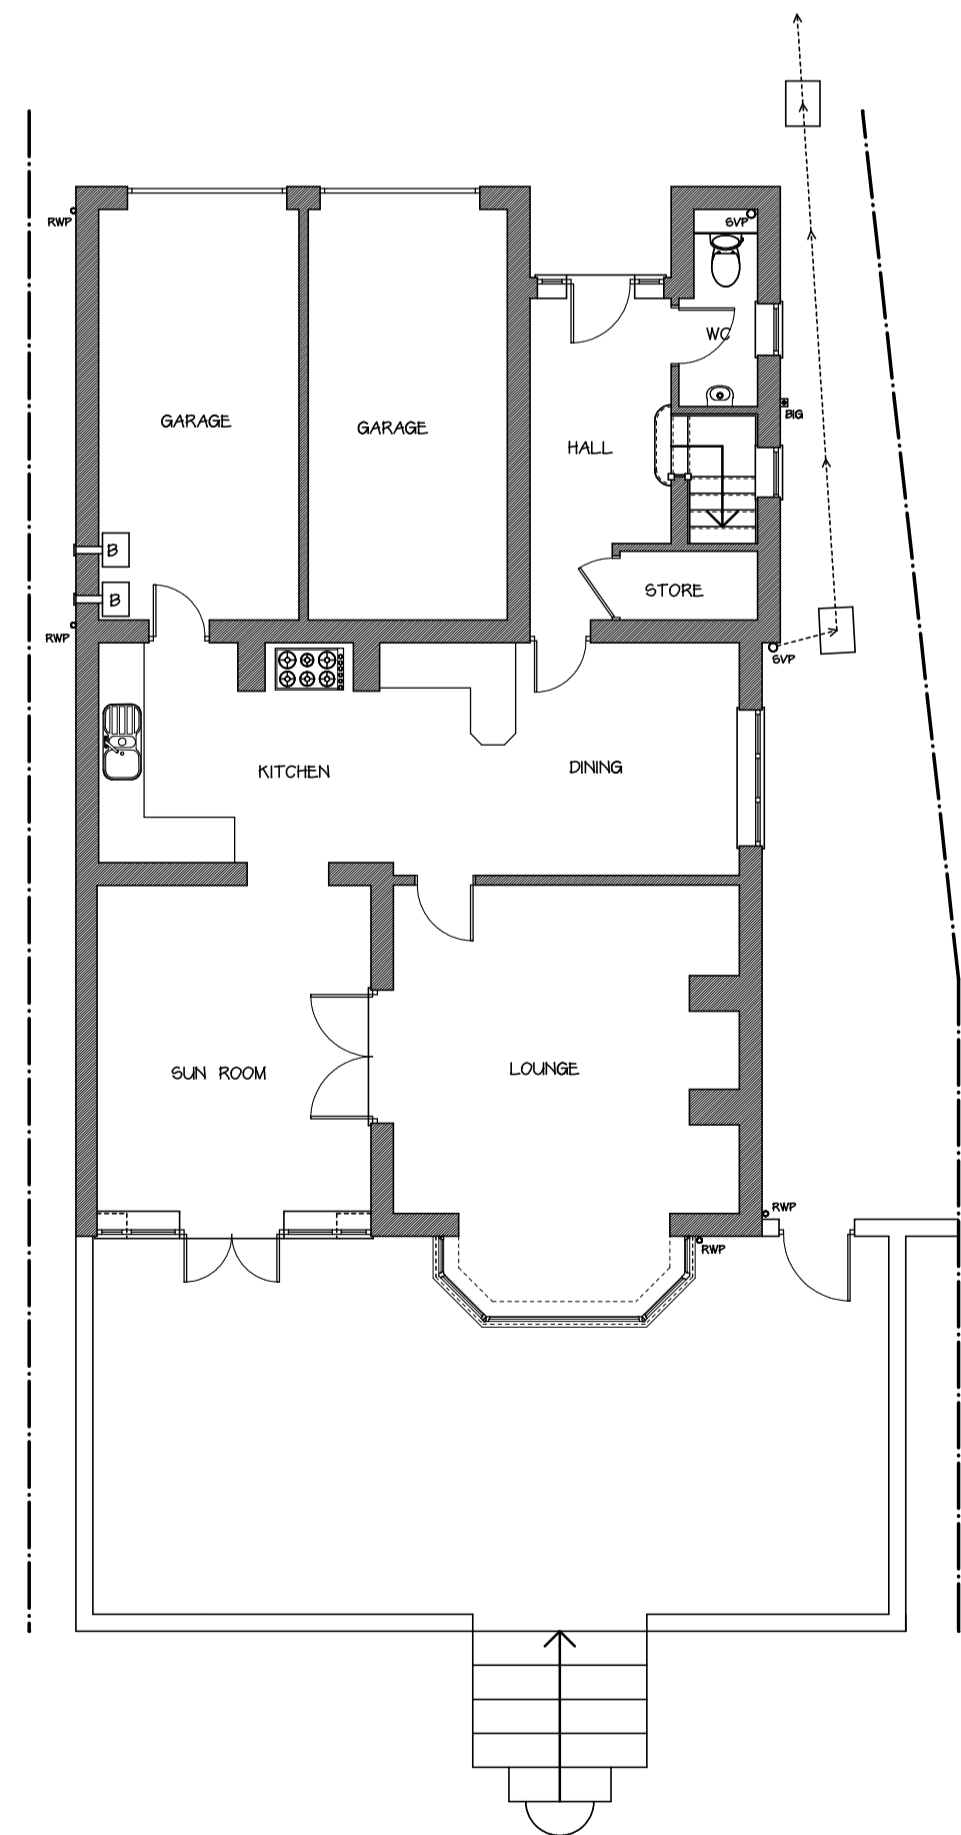

EXISTING GROUND FLOOR PLAN (1:100)

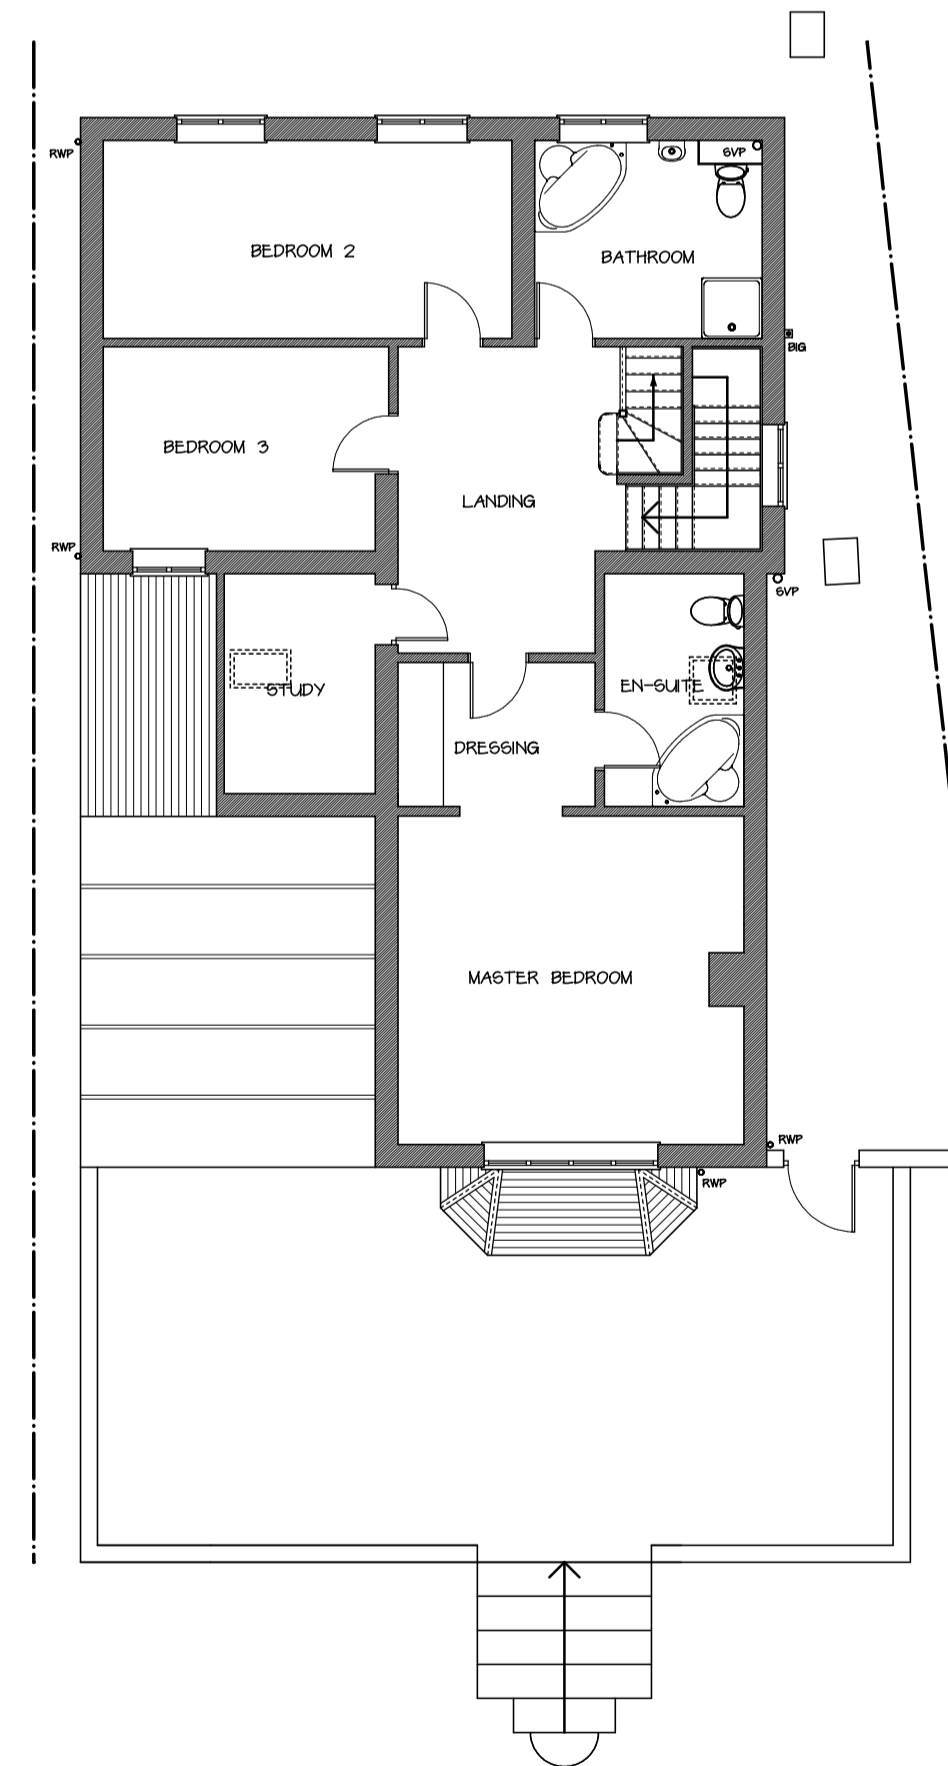

EXISTING FIRST FLOOR PLAN (1:100)

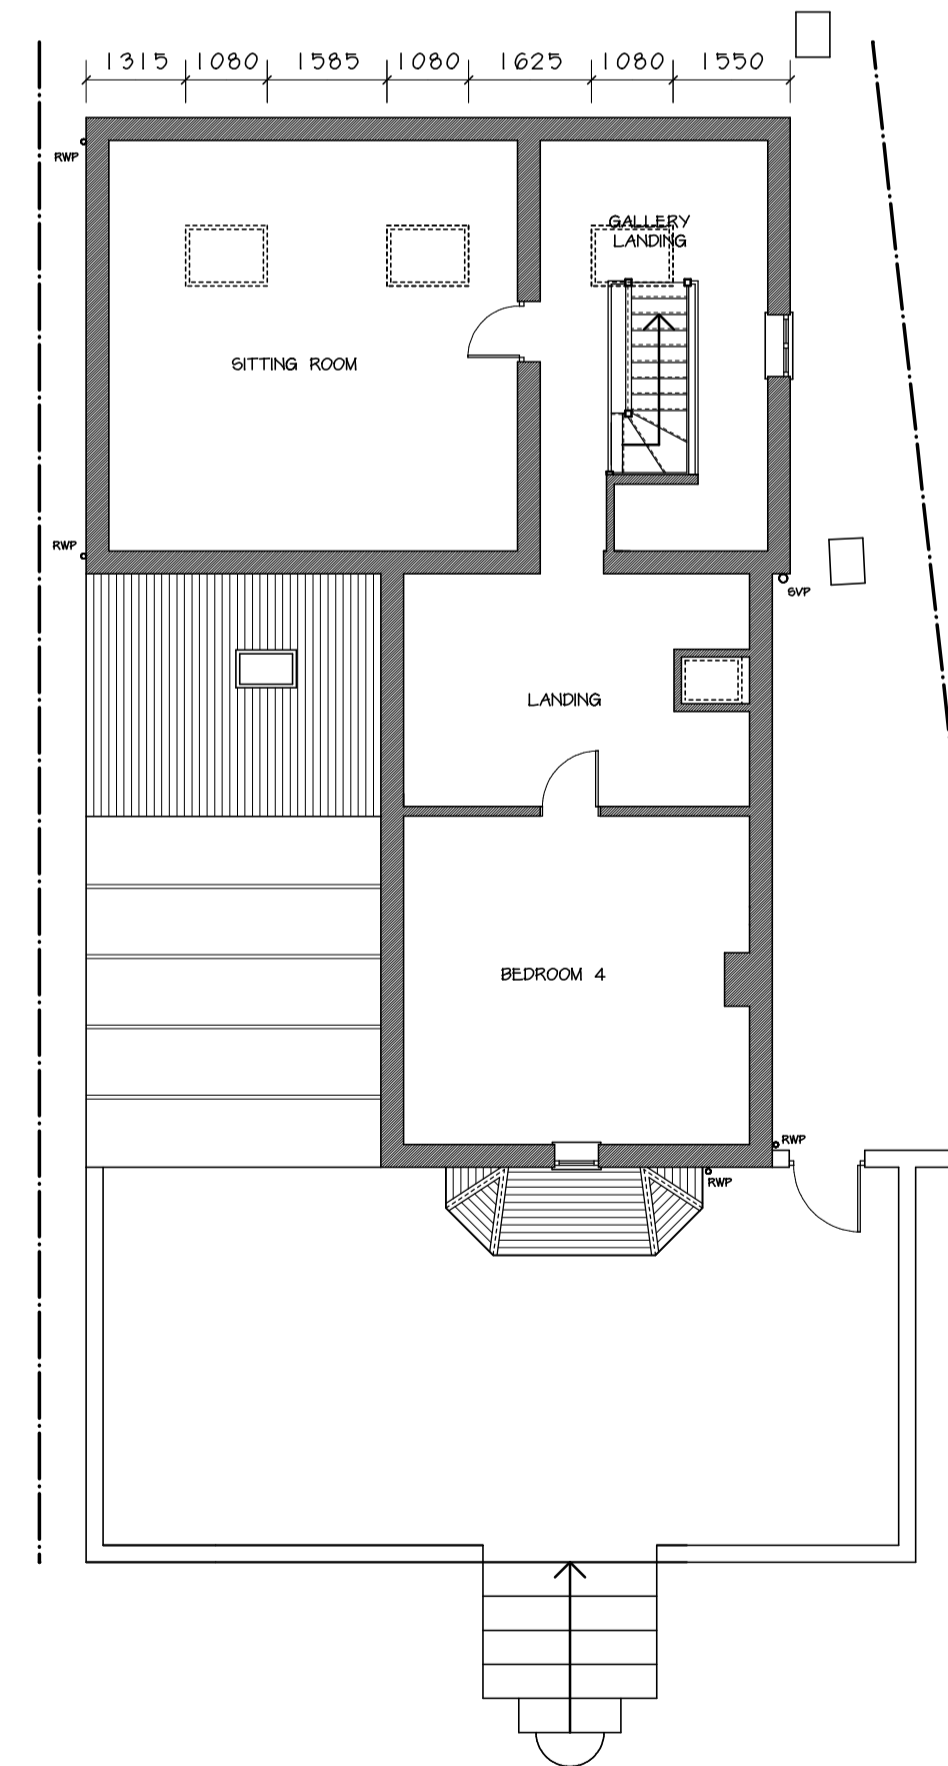

EXISTING SECOND FLOOR PLAN (1:100)

Date	Revisions
© copyright	
Client	
Location	
Proposal	
Drawing Title	
Scale	
Date	Drawn by
Drg No.	Revision