


NOTES

All dimensions must be checked on site and not scaled from this drawing




EXISTING FRONT ELEVATION (1:100)

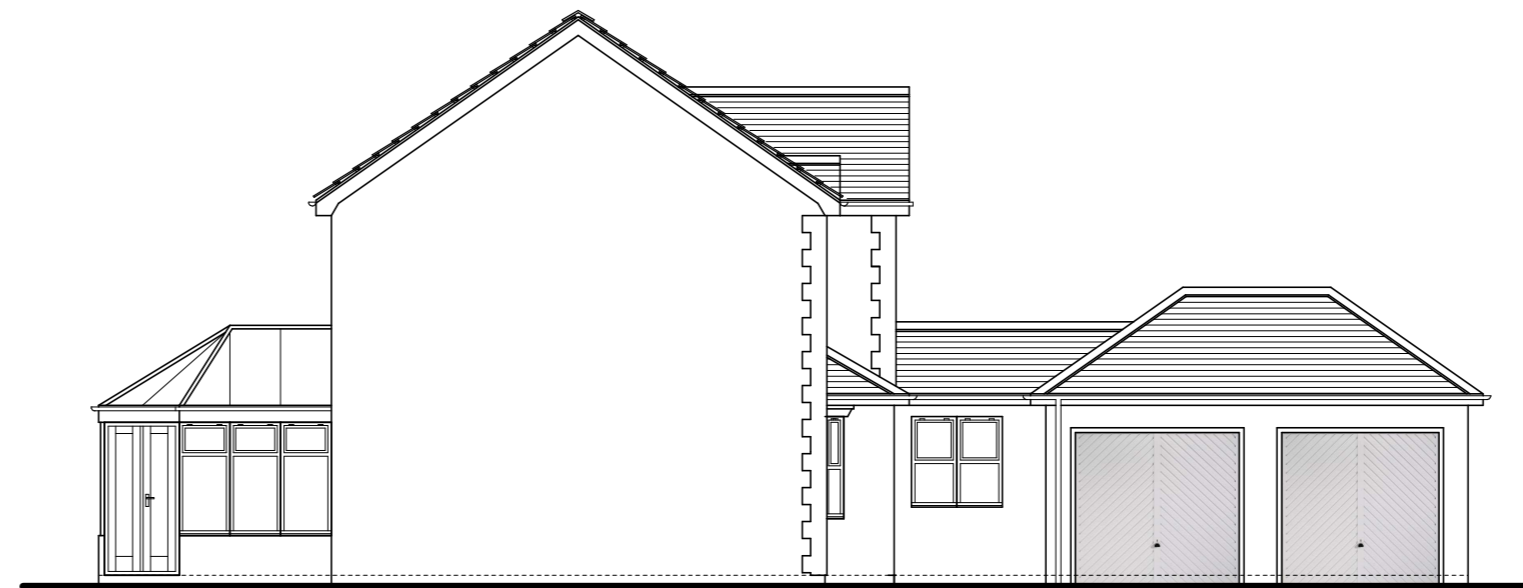

EXISTING SIDE ELEVATION (1:100)



EXISTING REAR ELEVATION (1:100)

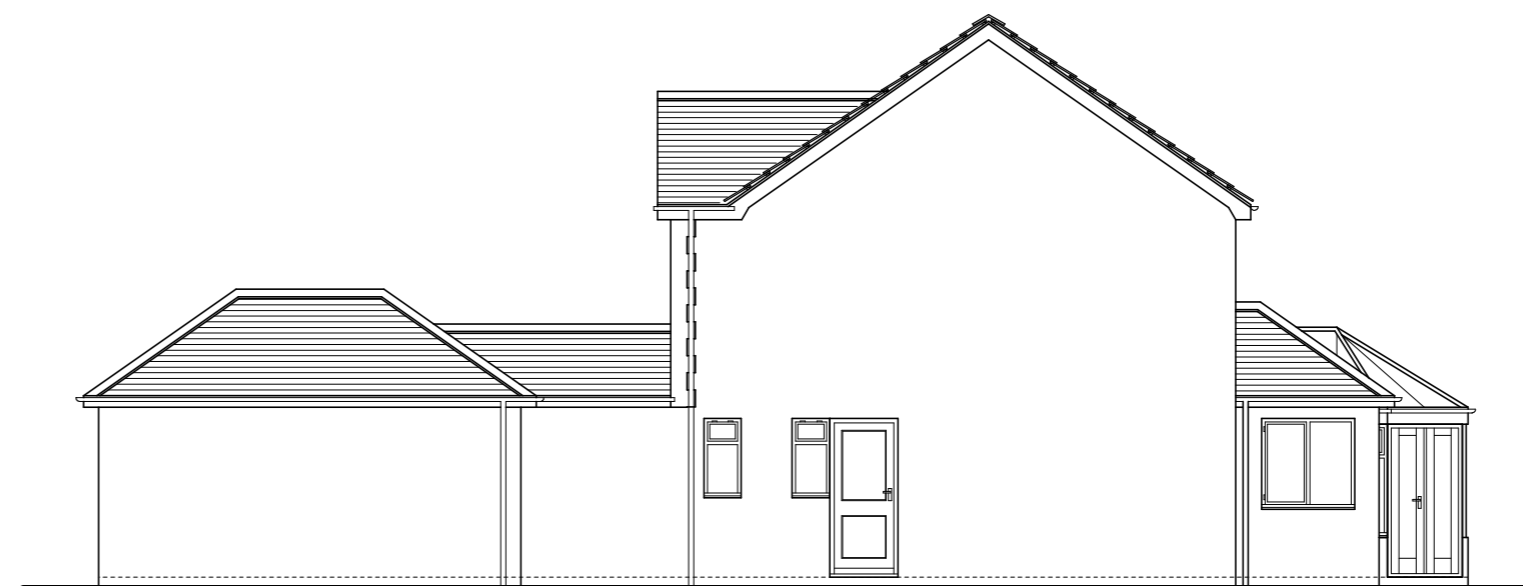

EXISTING SIDE ELEVATION (1:100)



Date	Revisions

© copyright

Client

Location

Proposal

Drawing Title

Scale

Date

Drawn by

Drg No.

Revision



MAKING PLANS
architecture

Ivy Lodge, Twyford Road, Willington, Derby. DE65 6DE
T/F 01283 703160 E info@makingplans-architecture.co.uk
W www.makingplans-architecture.co.uk