



NOTES

All dimensions must be checked on site and not scaled from this drawing

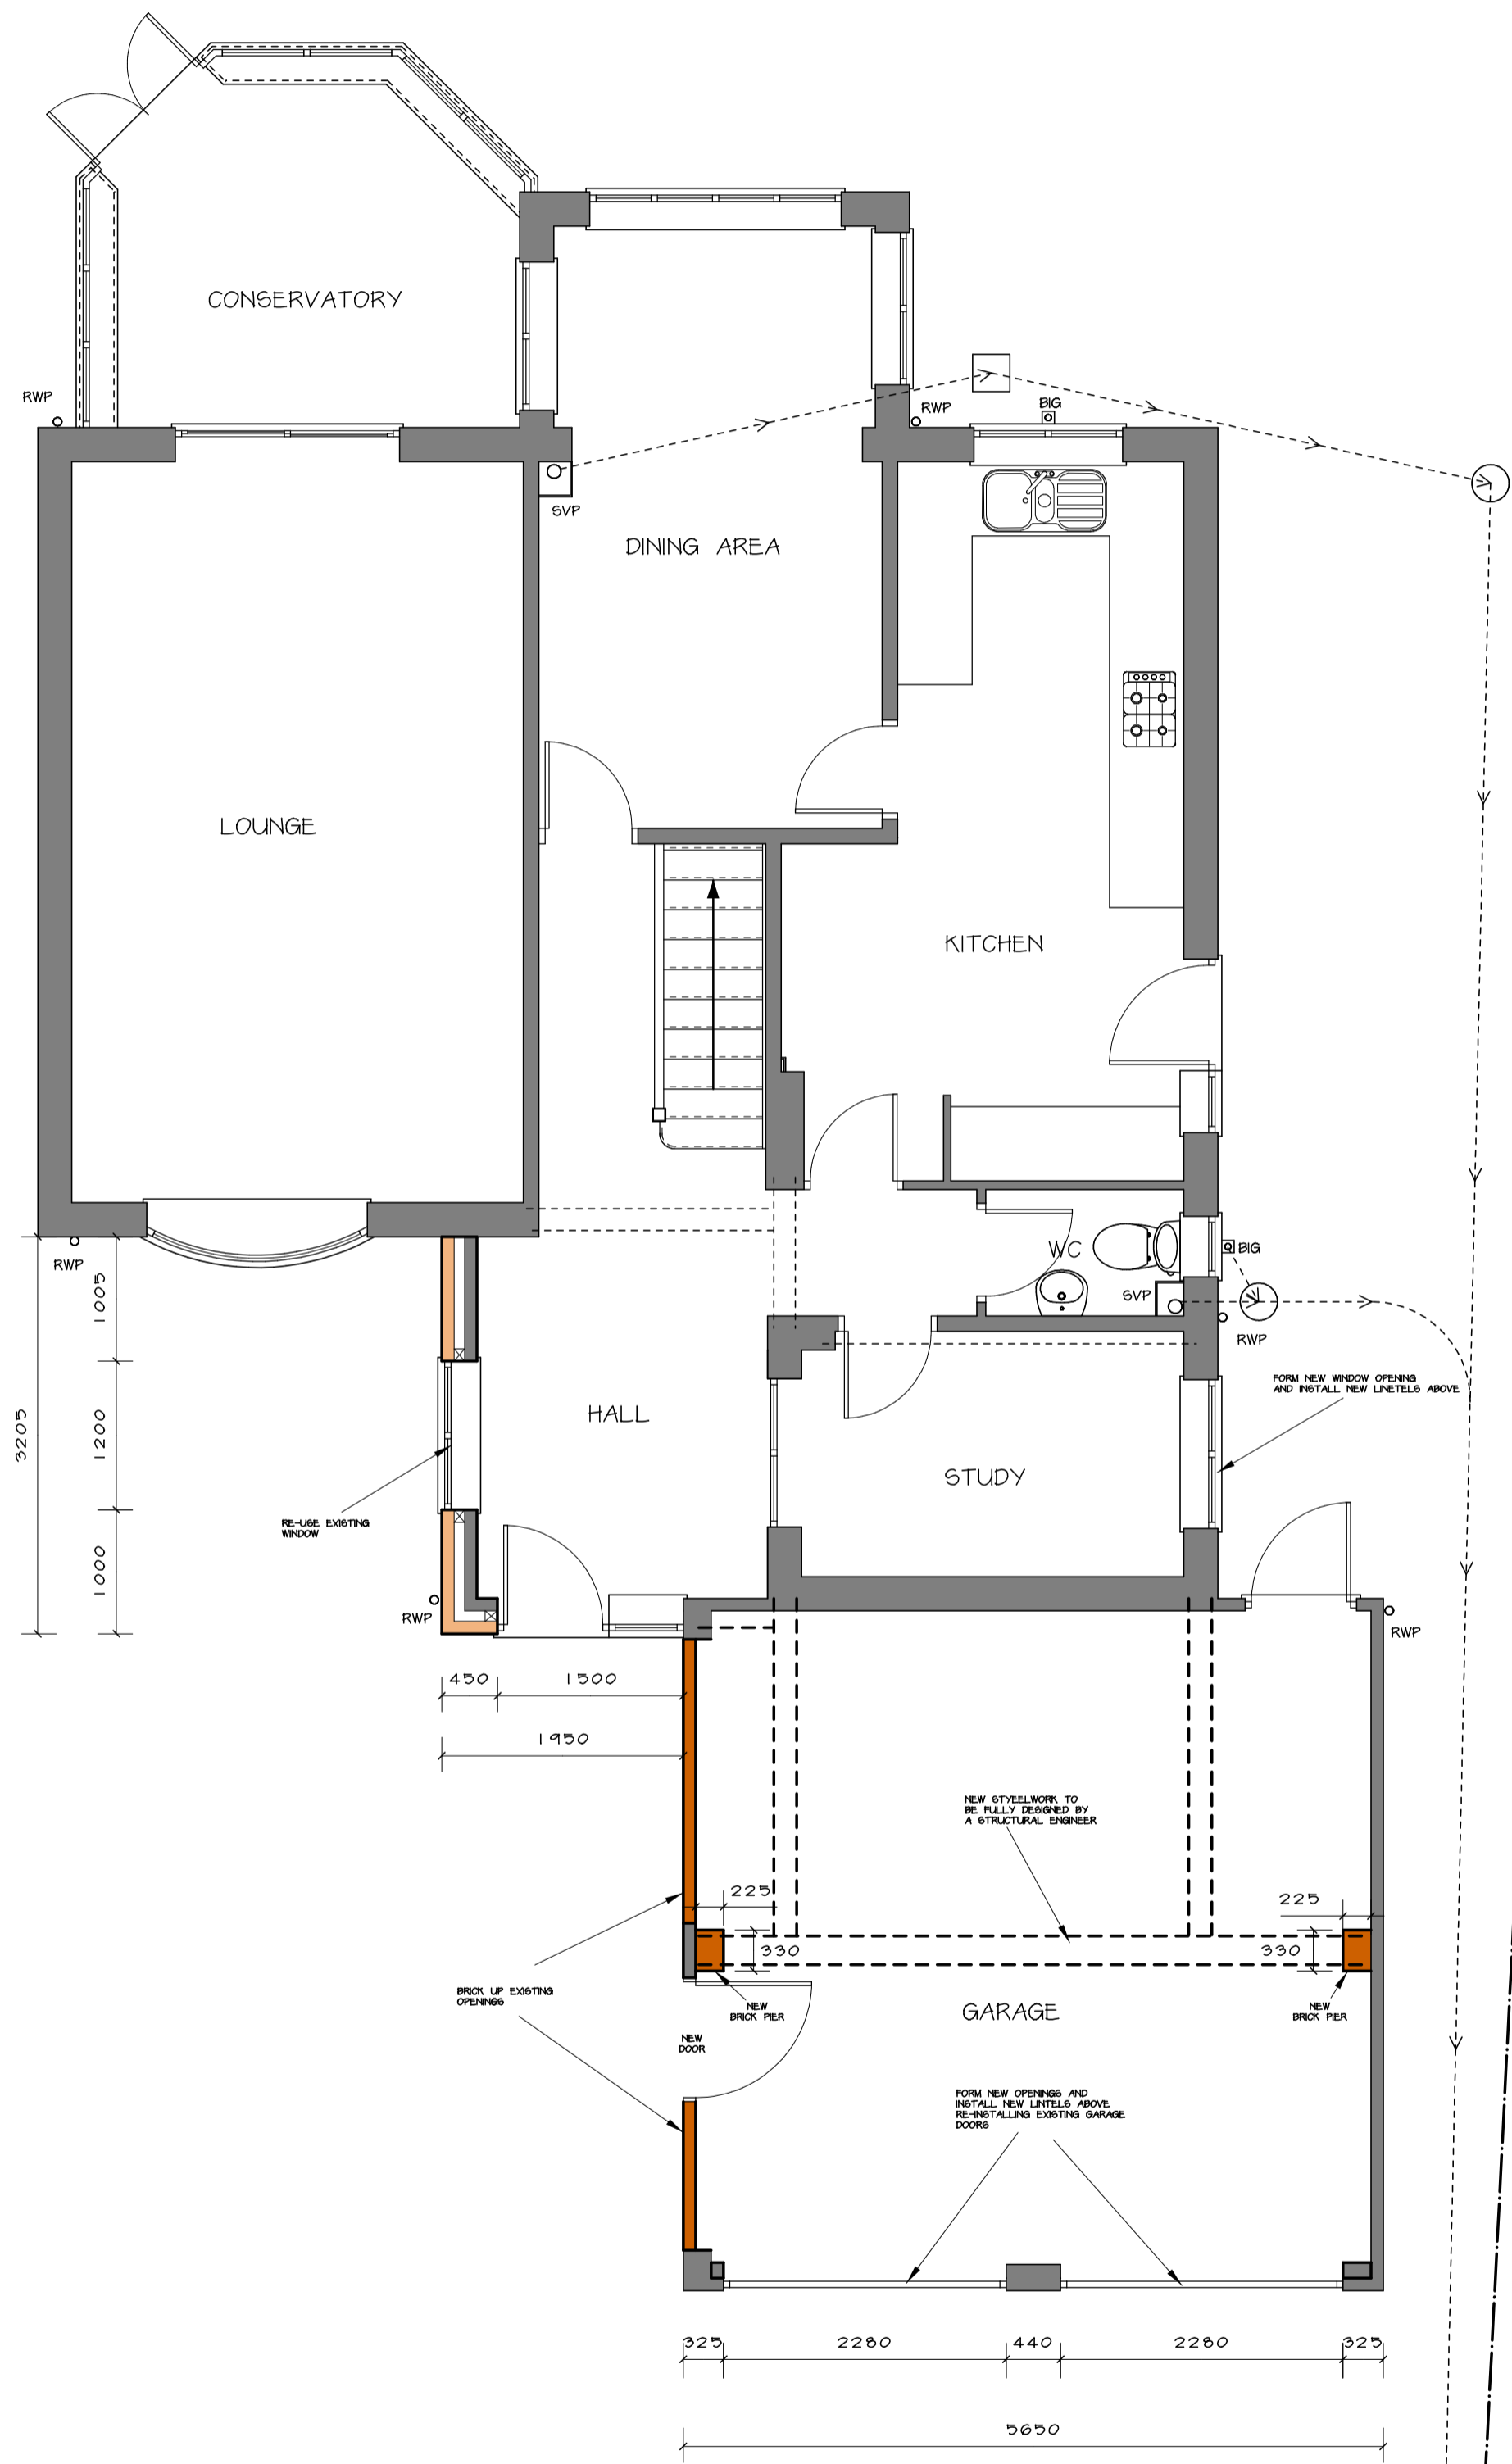

PROPOSED GROUND FLOOR PLAN (1:50)

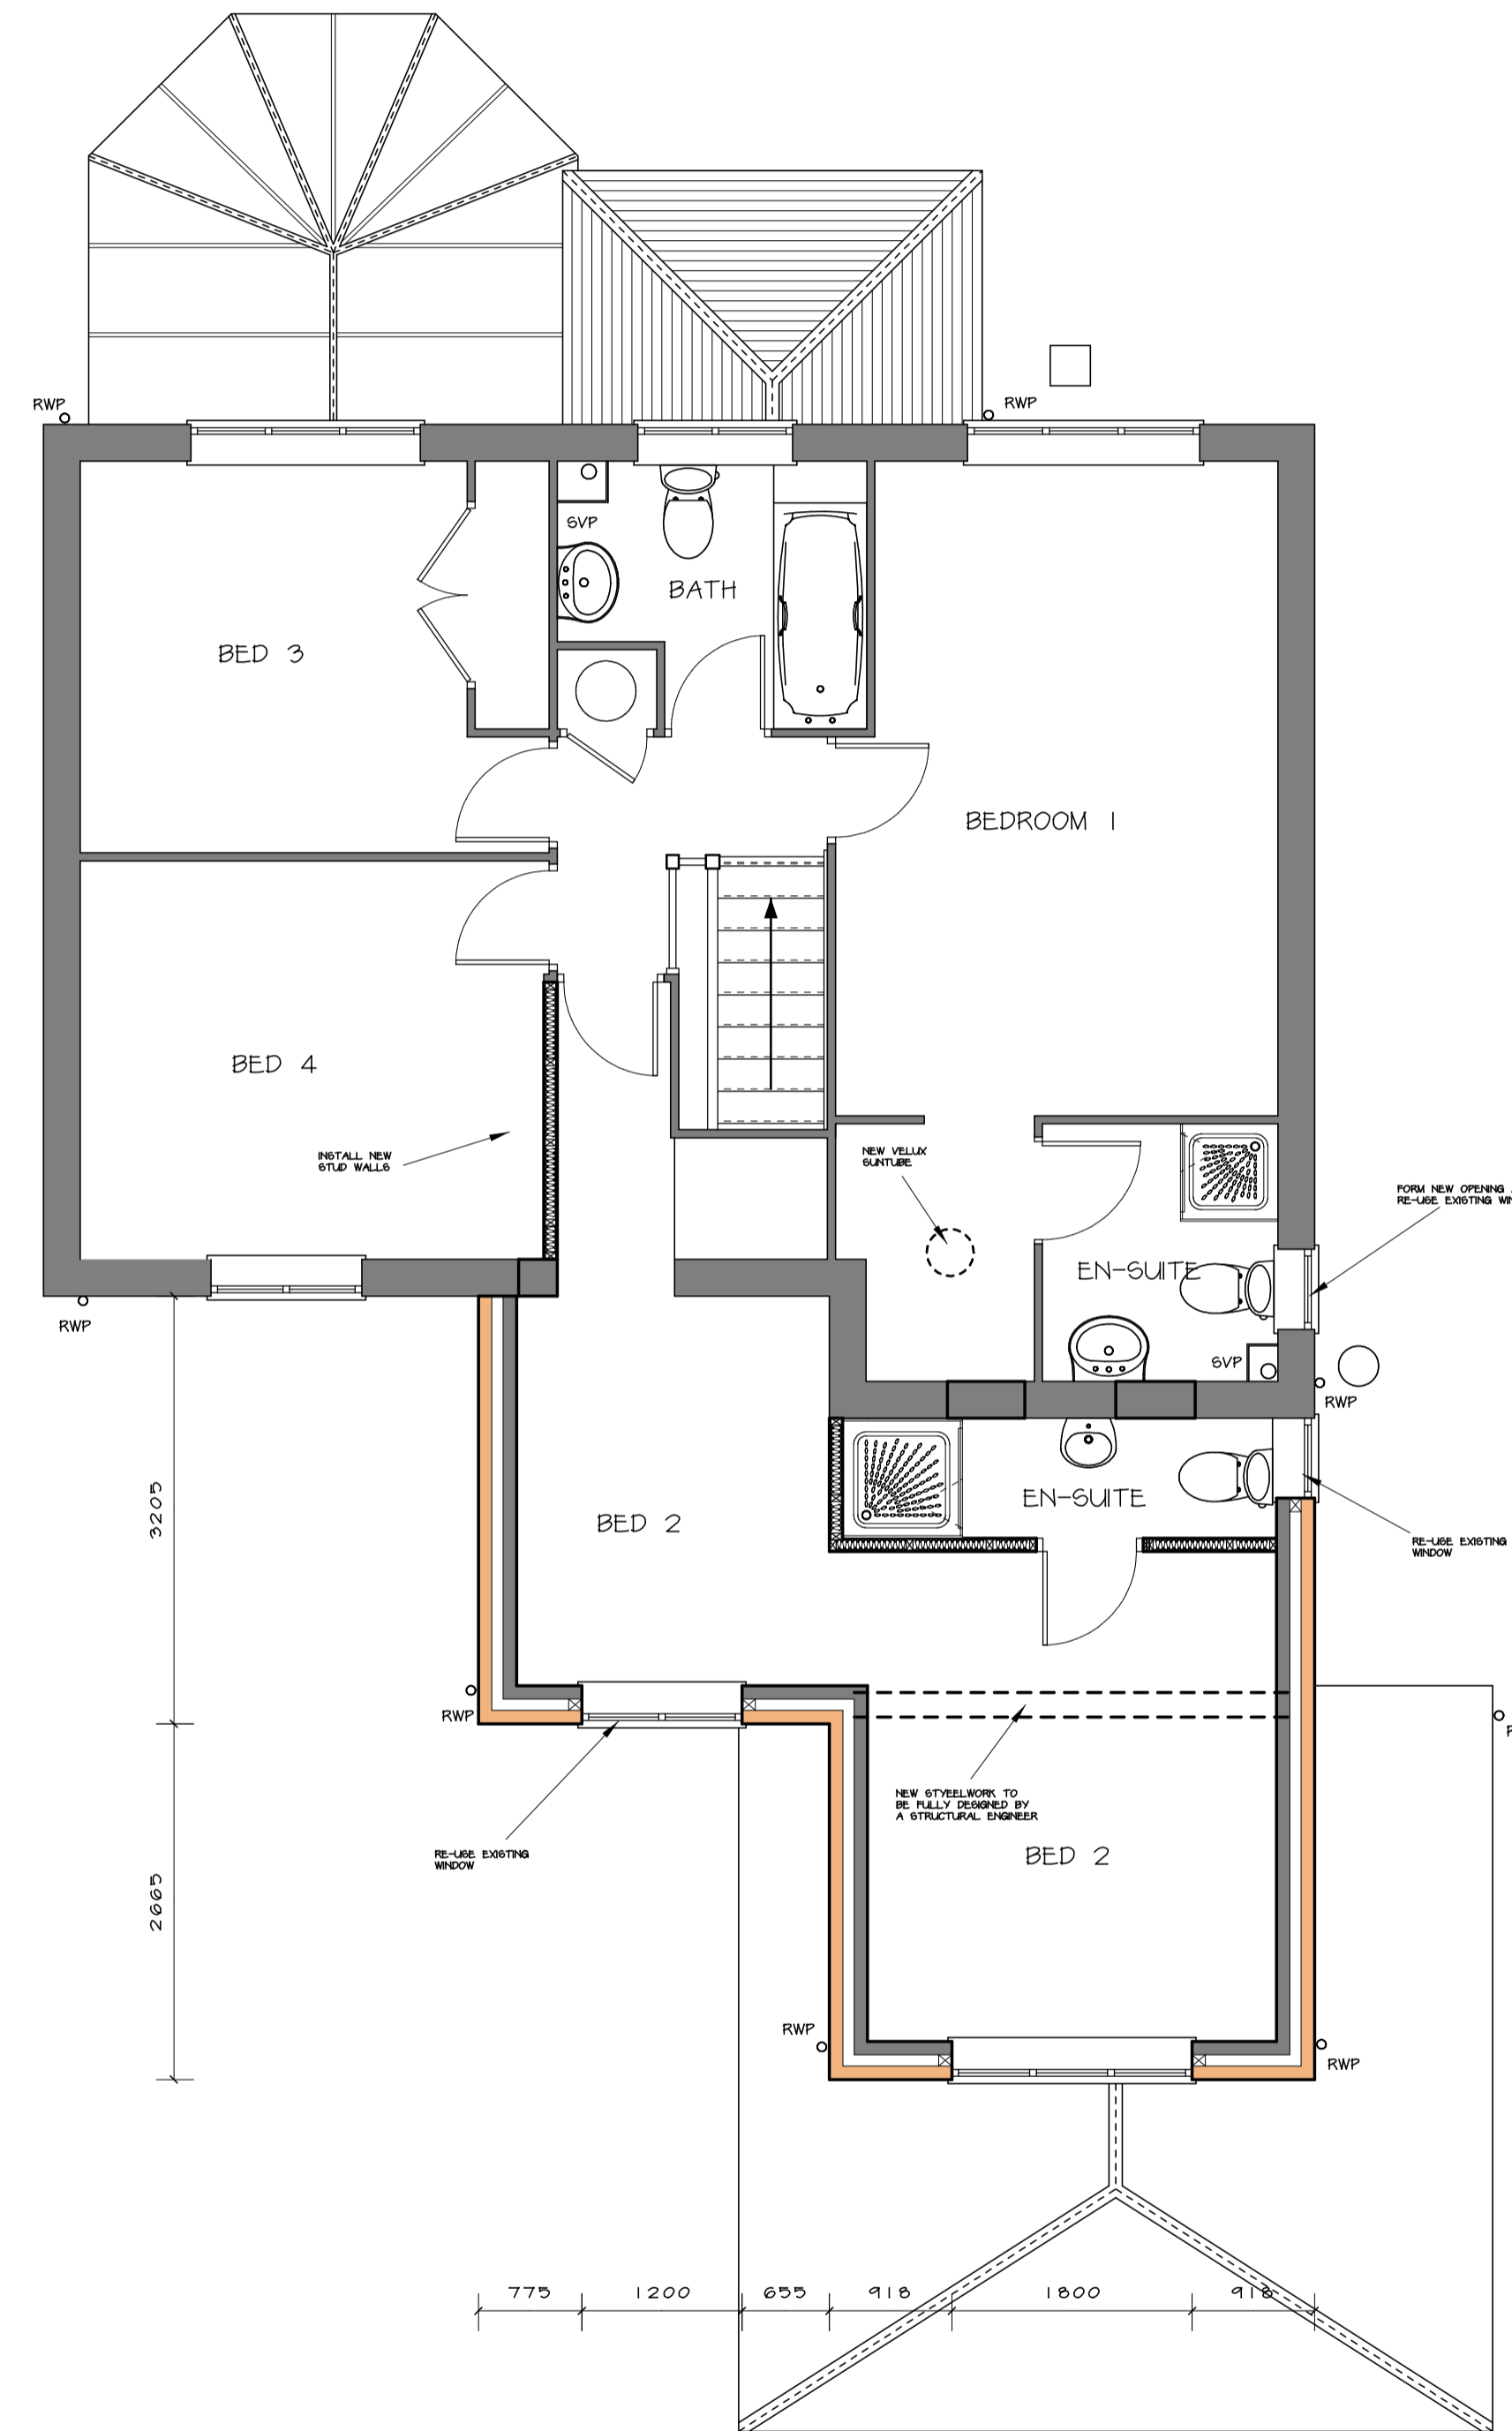

PROPOSED FIRST FLOOR PLAN (1:50)

B	APRIL 2004	WORKING DRAWINGS
A	FEB 2004	BUILDING CONTROL AMENDMENTS
	Date	Revisions

© copyright
Client
MR AND MRS YOUNG

Location
54 COACH WAY
WILLINGTON
DERBYSHIRE
DE65 6EU

Proposal
PROPOSED FRONT
EXTENSION

Drawing Title
PROPOSED PLANS

Scale
1:50

Date
JULY 08

Drawn by
LG

Drg No.
J1300/3

Rev.
B