

NOTES

All dimensions must be checked on site and not scaled from this drawing

Date	Revisions

© copyright

Client

Location

Proposal

Drawing Title

Scale


Date Drawn by

Drg No. Revision



MAKING PLANS
architecture

Ivy Lodge, Twyford Road, Willington, Derby. DE65 6DE
T/F 01283 703160 E info@makingplans-architecture.co.uk
W www.makingplans-architecture.co.uk

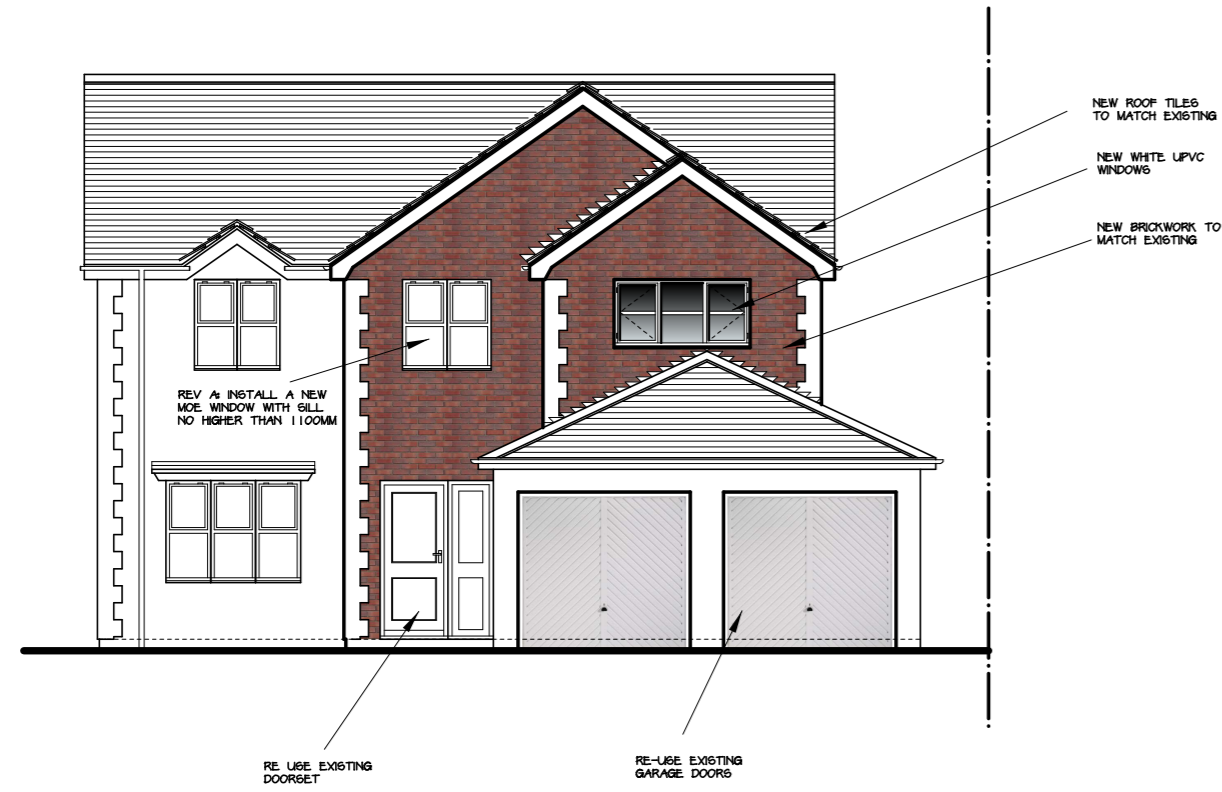


PROPOSED FRONT ELEVATION (1:100)



PROPOSED SIDE ELEVATION (1:100)



PROPOSED REAR ELEVATION (1:100)

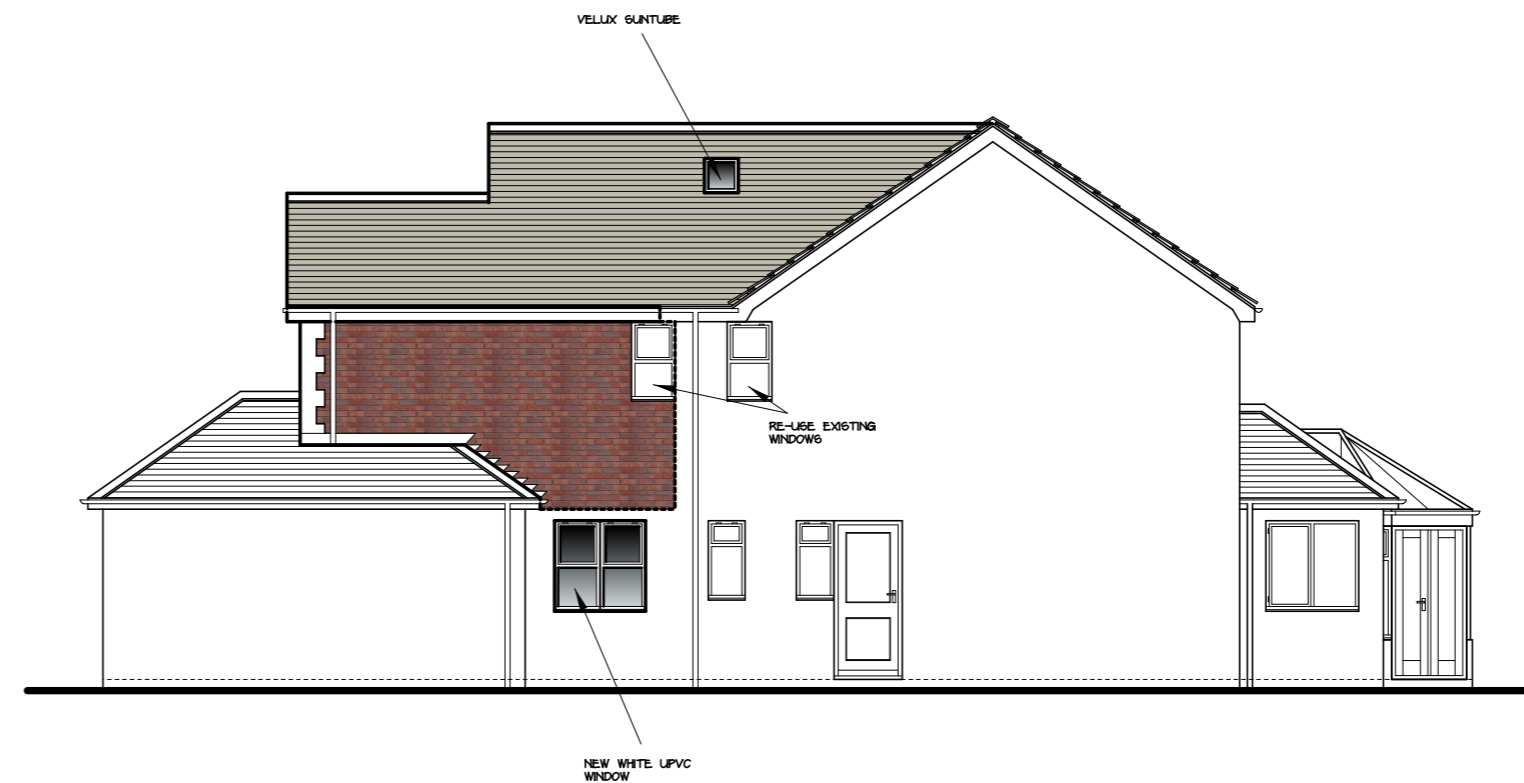

PROPOSED SIDE ELEVATION (1:100)

