
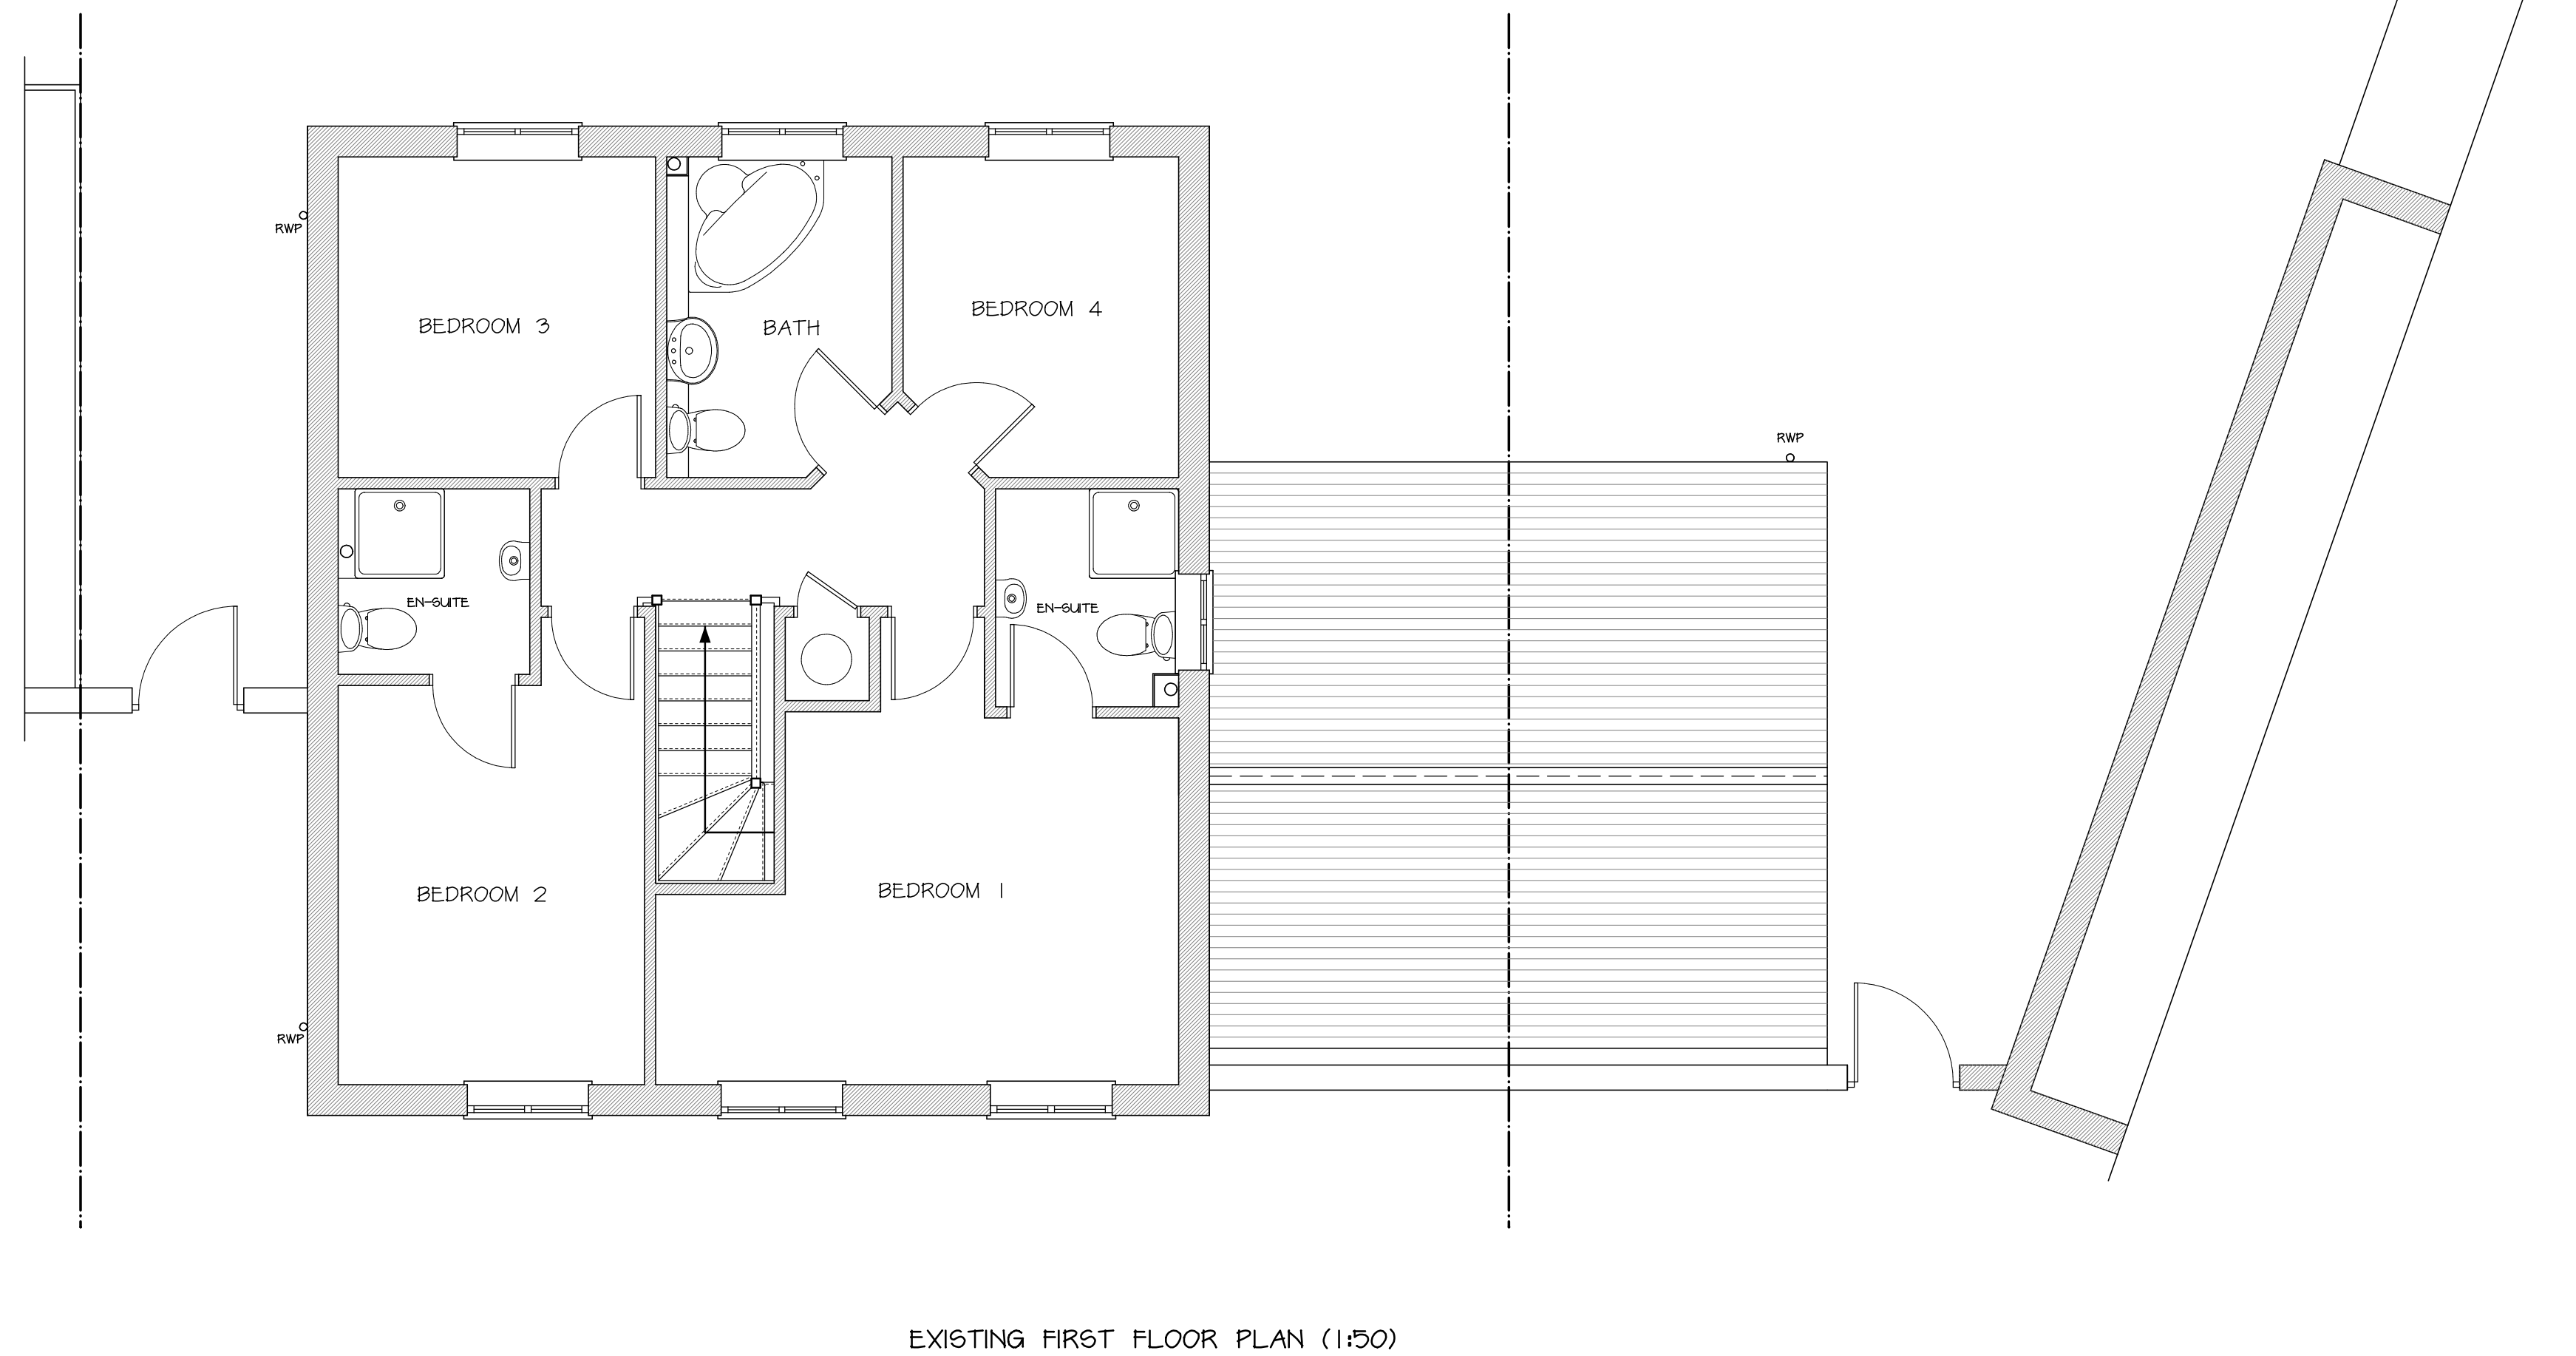
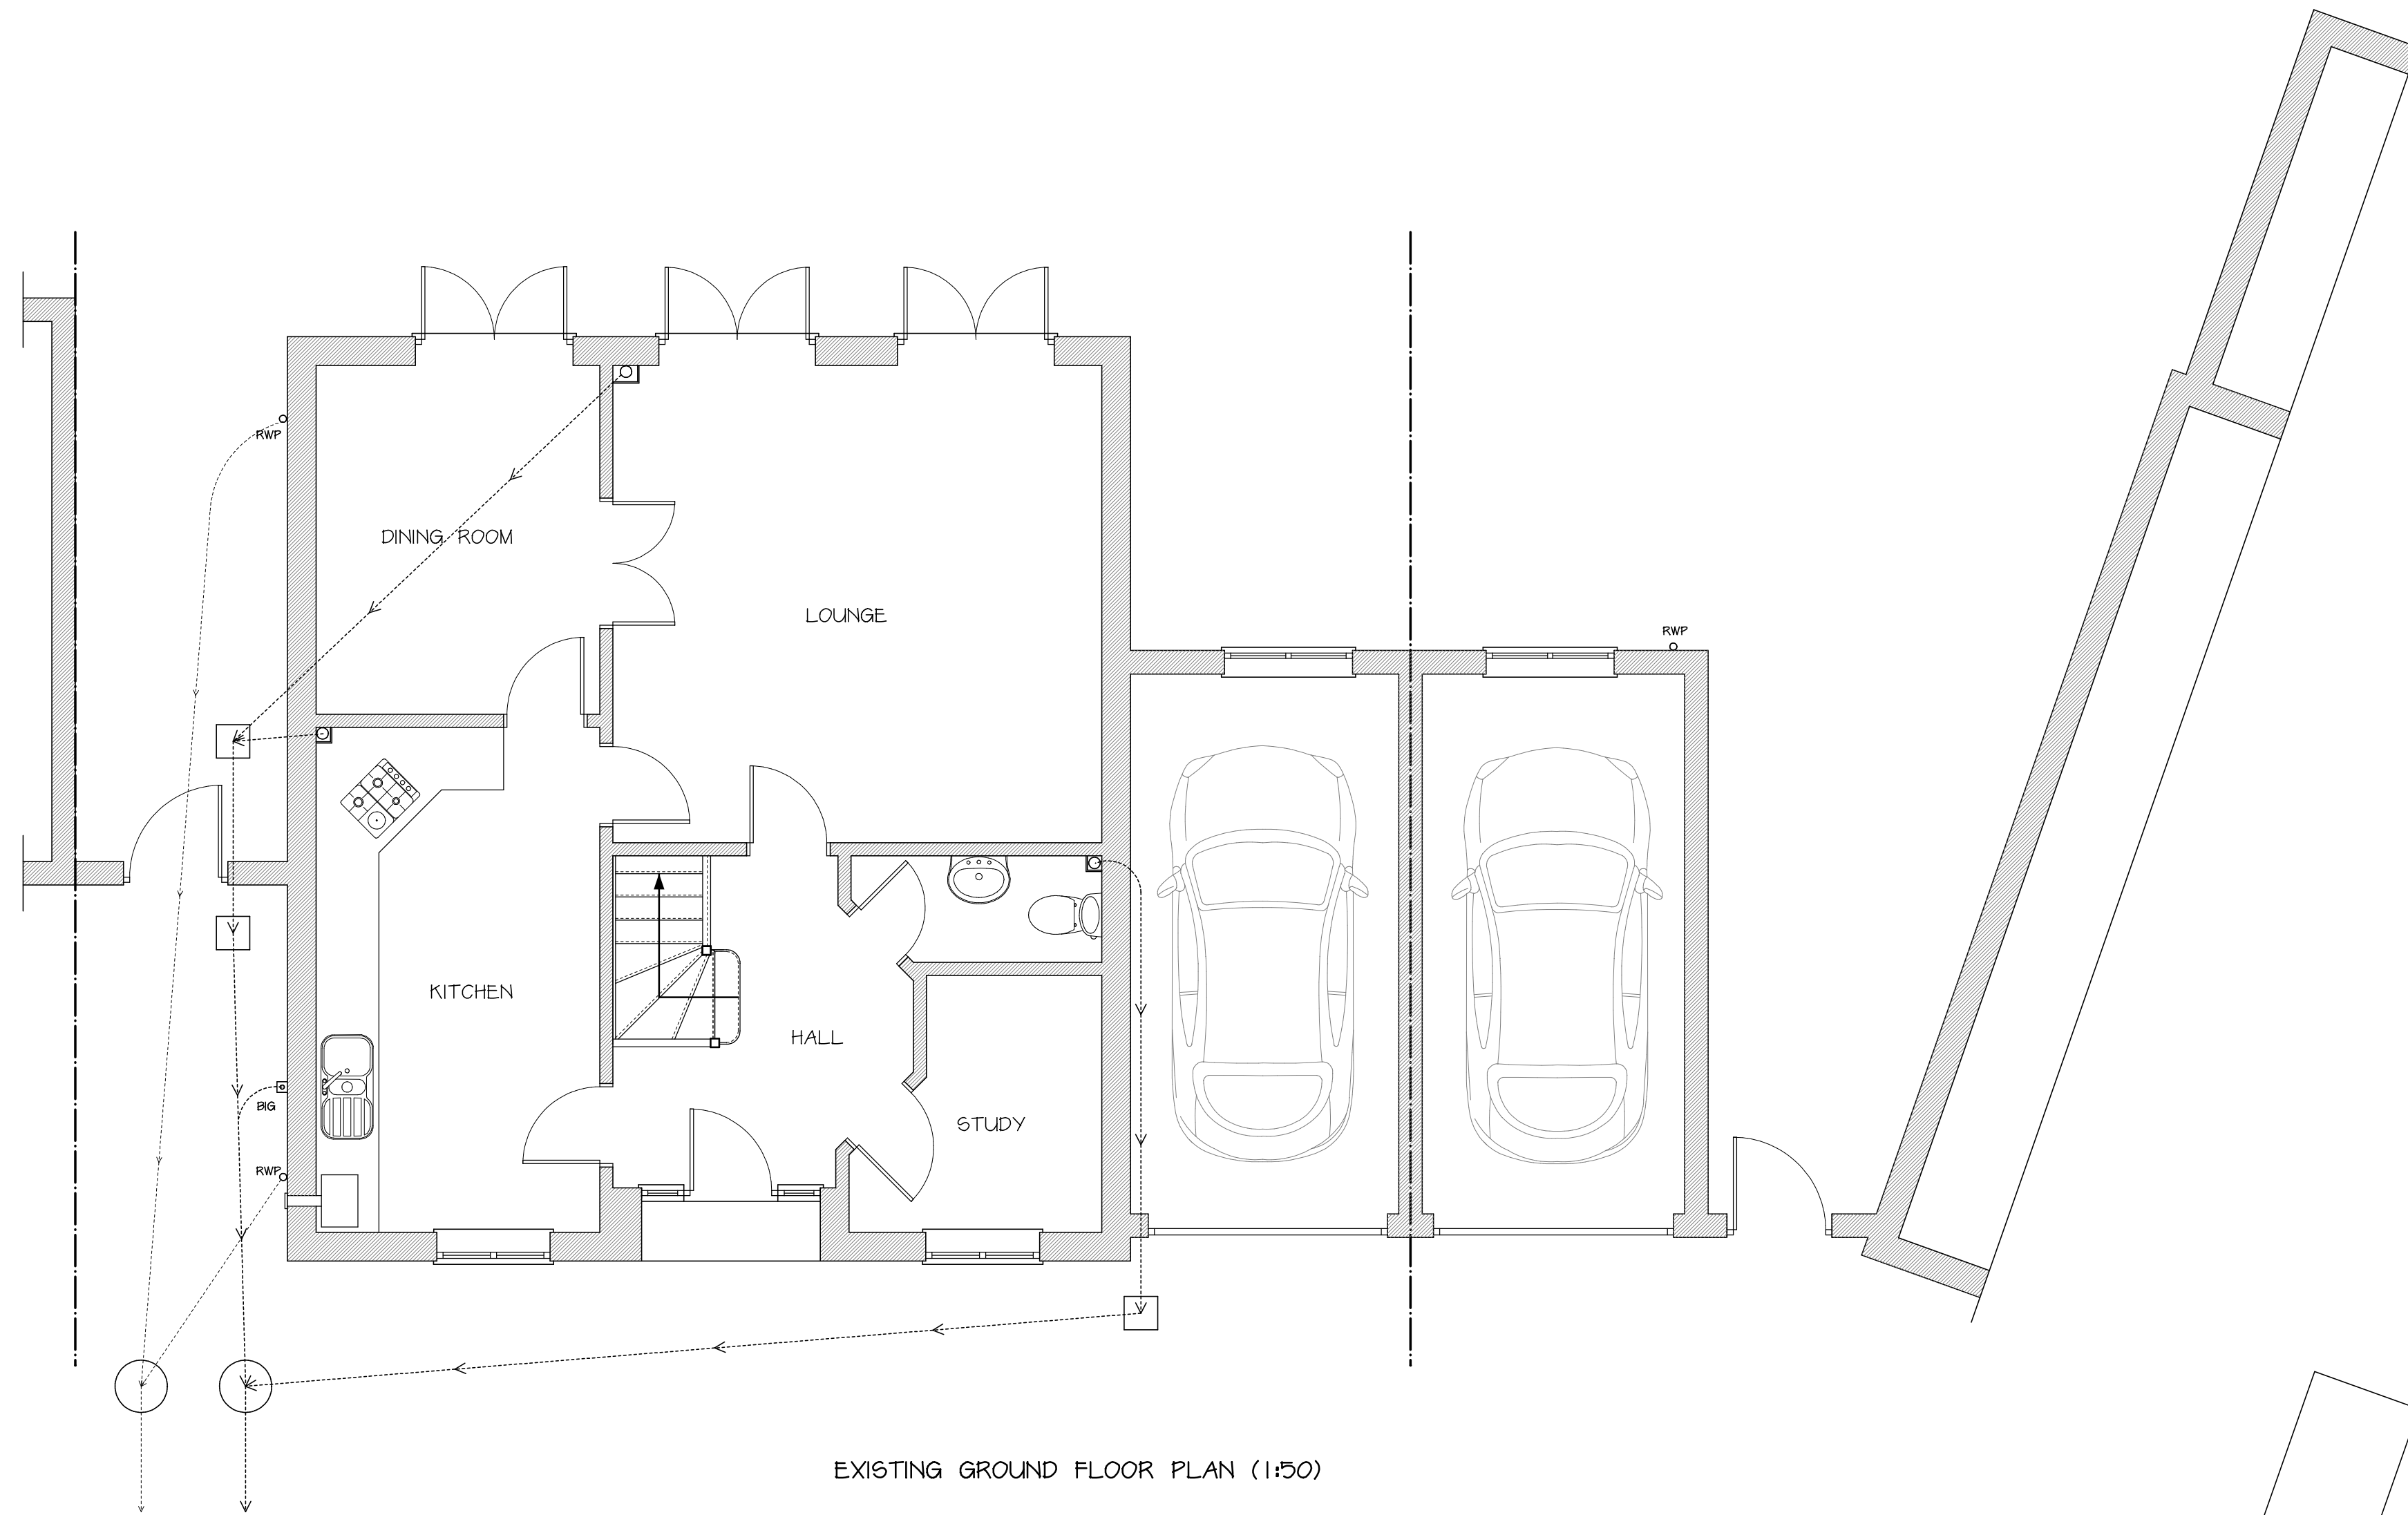


NOTES

All dimensions must be checked on site and not scaled from this drawing

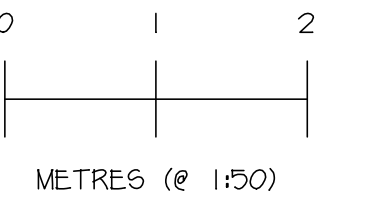

Date	Revisions

© copyright

Client

Location

Proposal

Drawing Title

Scale

Date Drawn by

Drg No. Revision



MAKING PLANS
architecture