
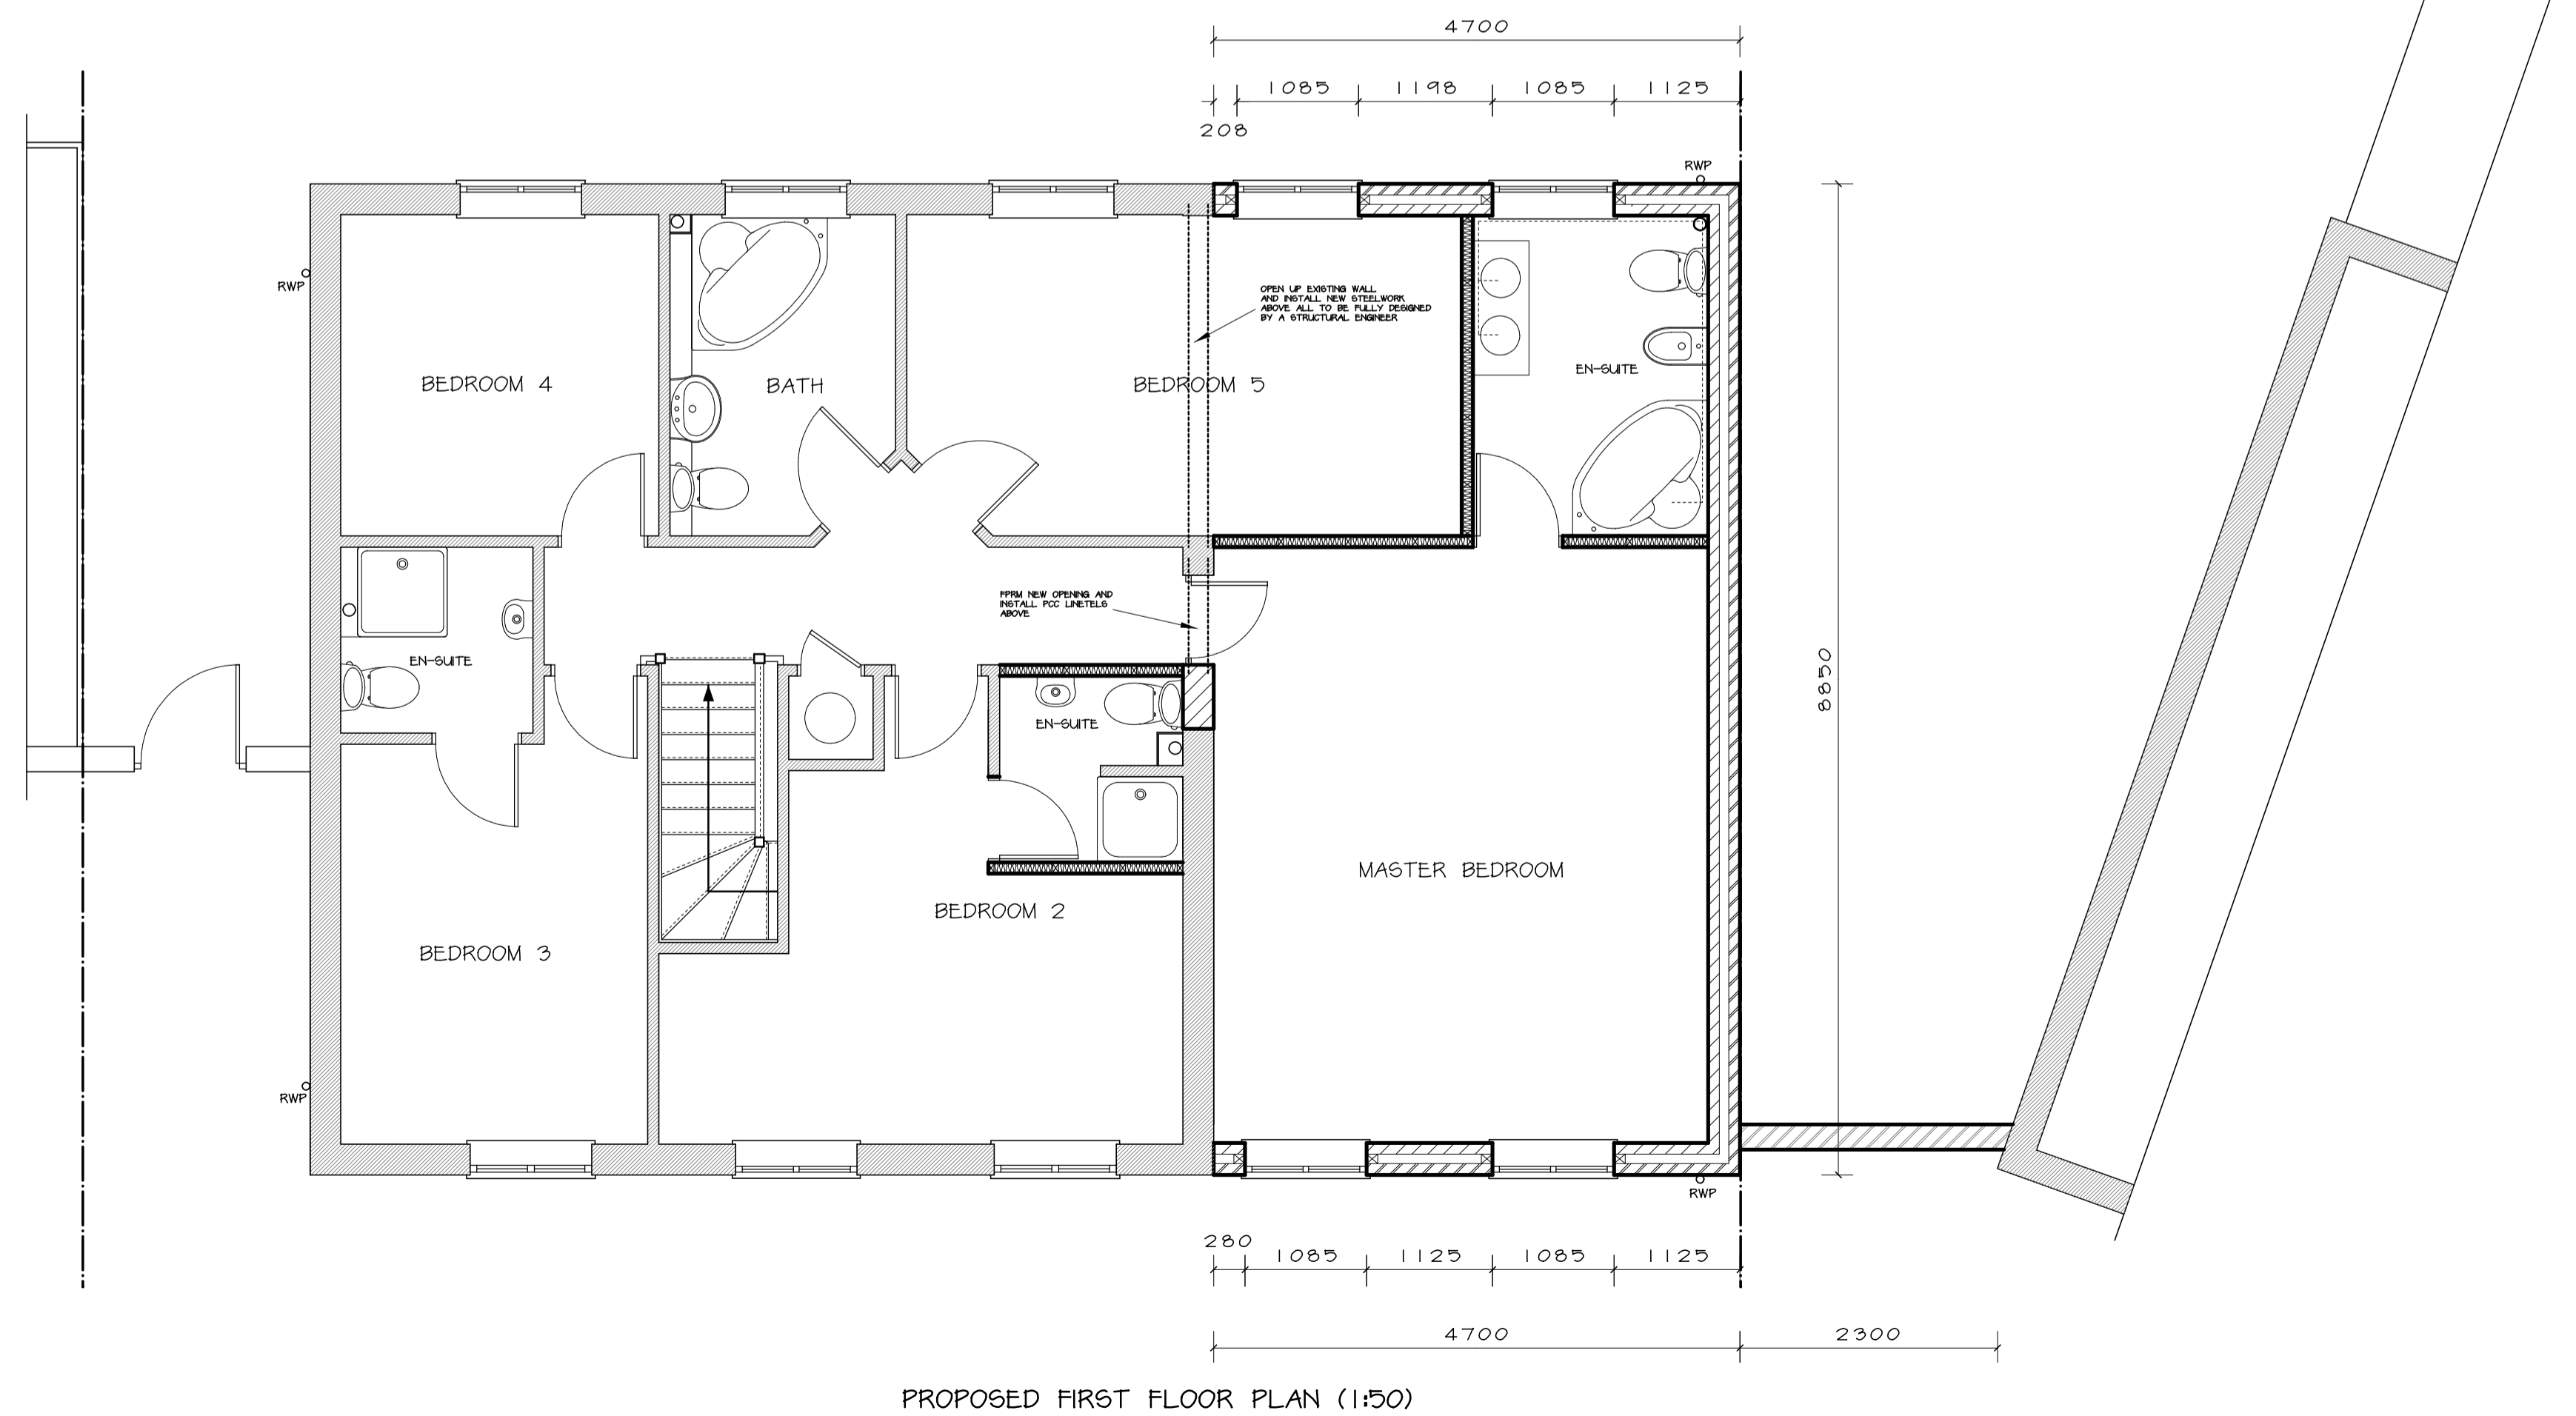
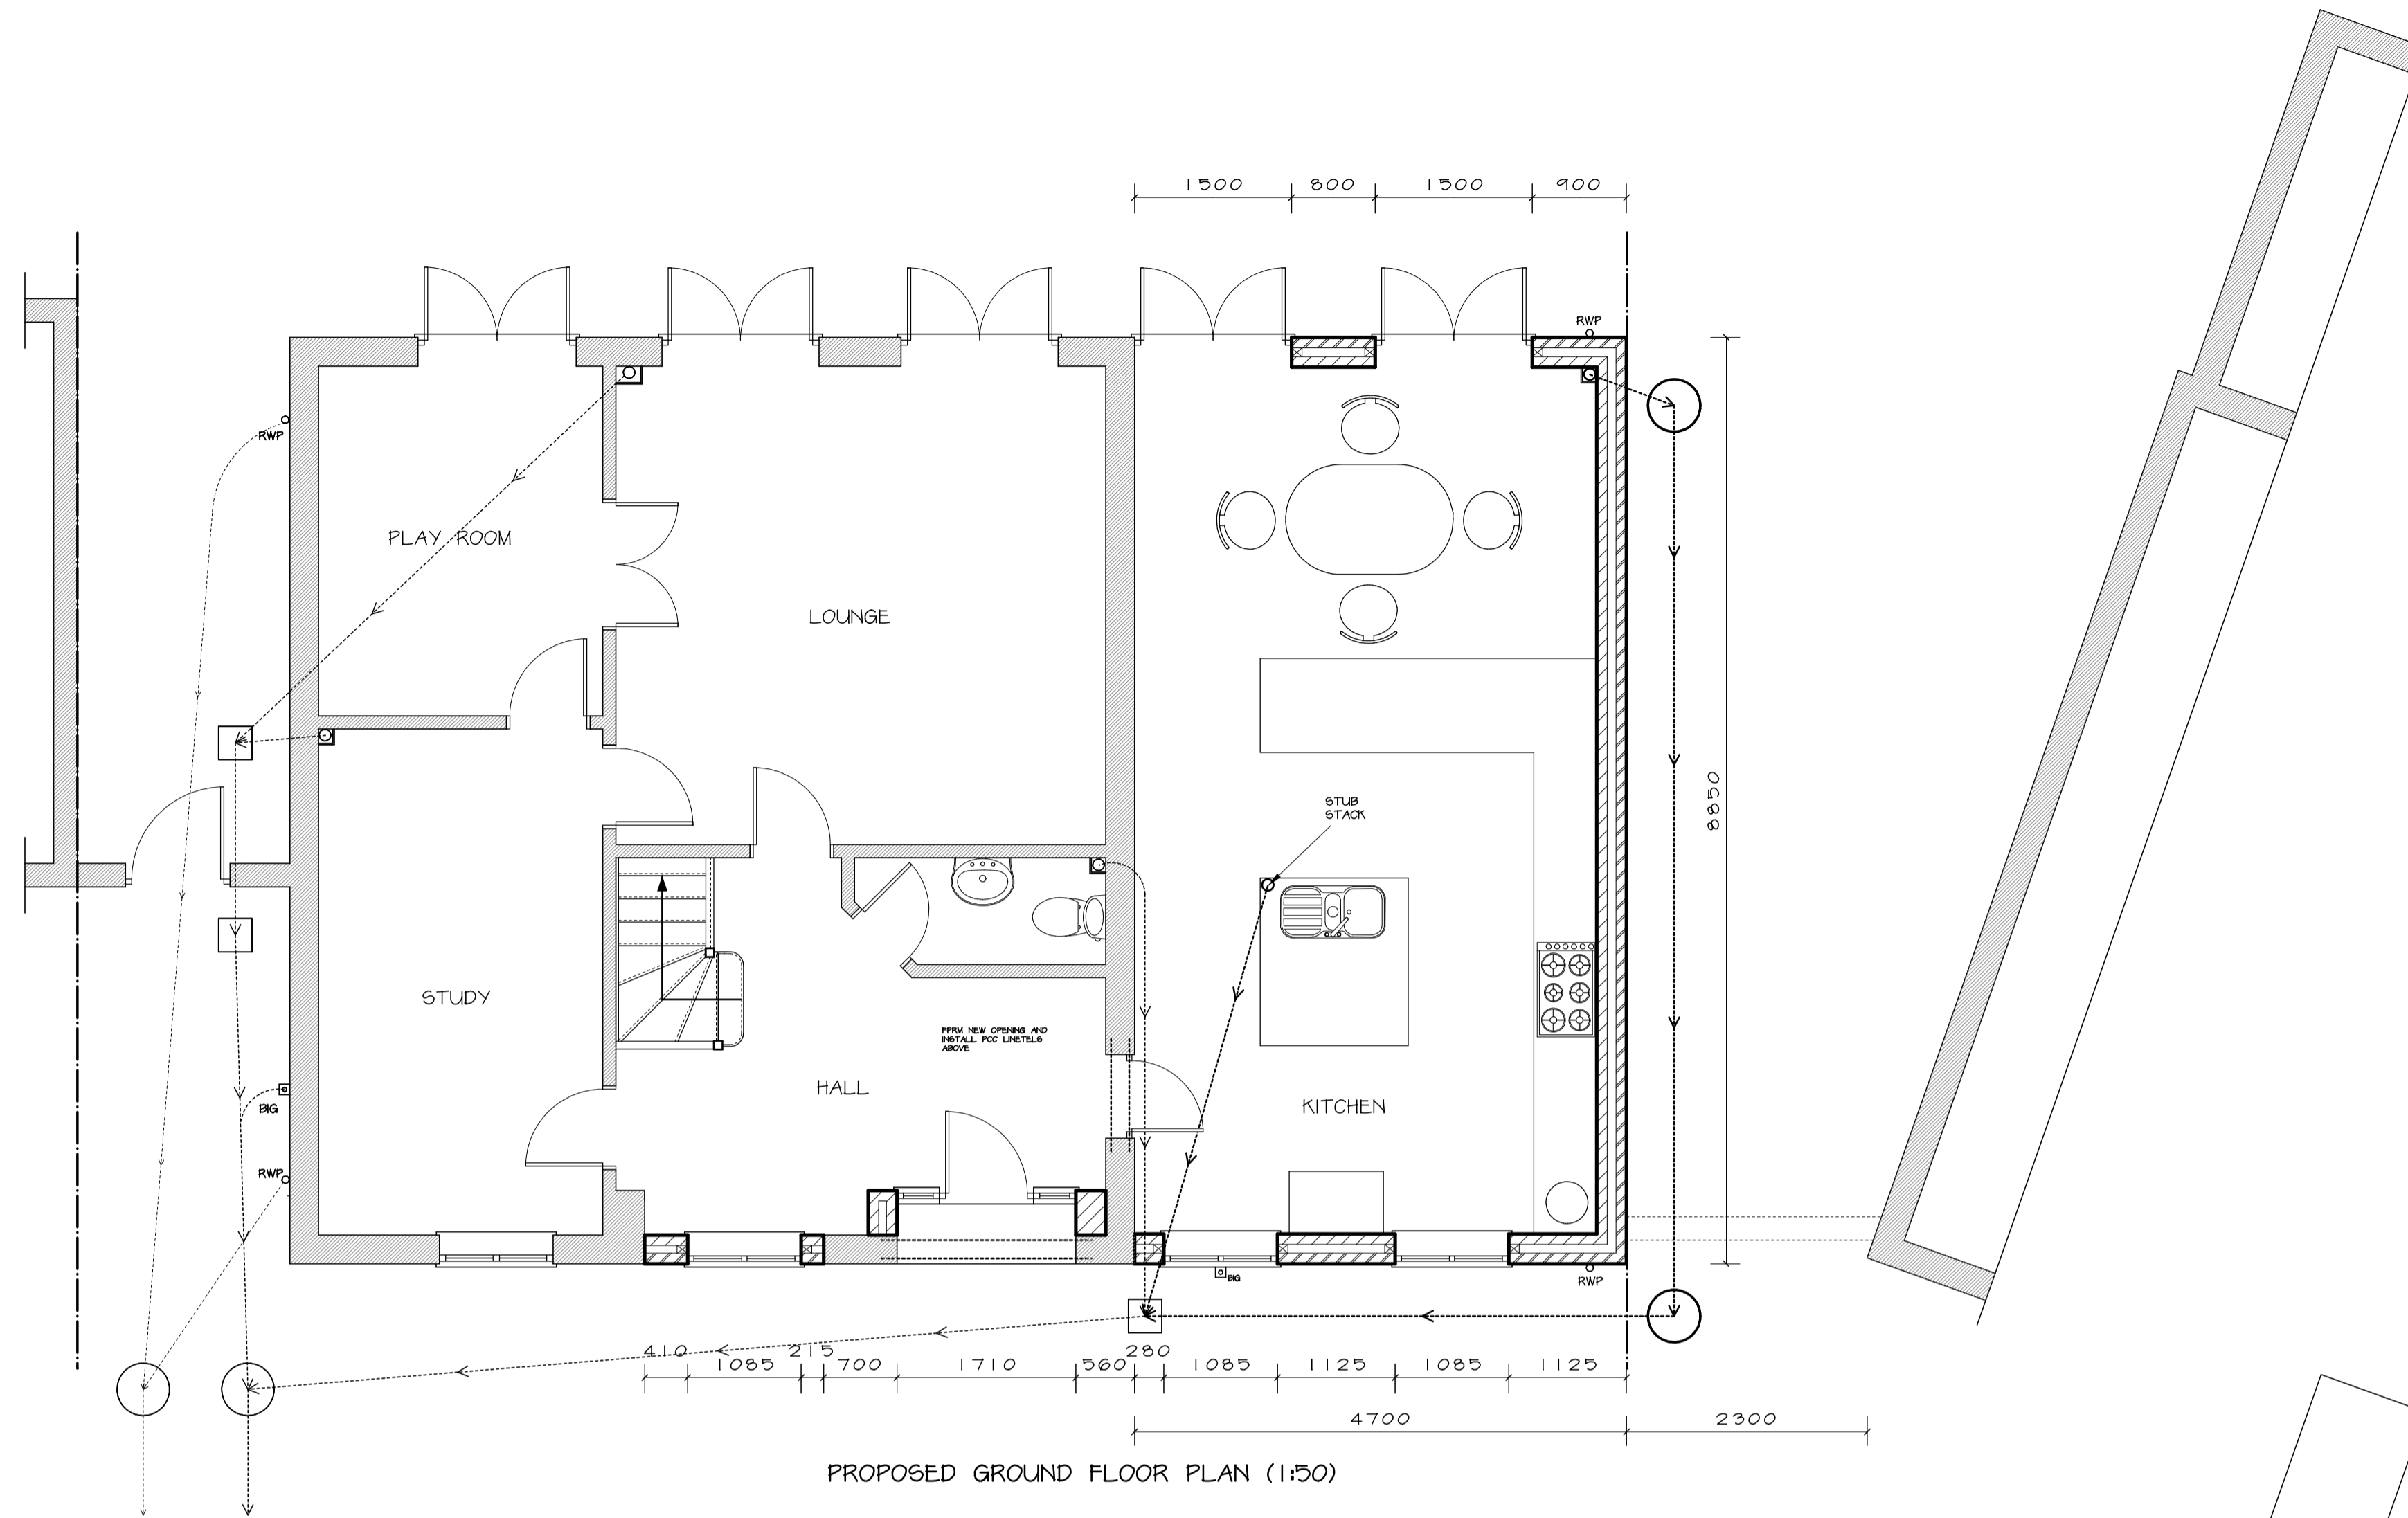


NOTES

All dimensions must be checked on site and not scaled from this drawing

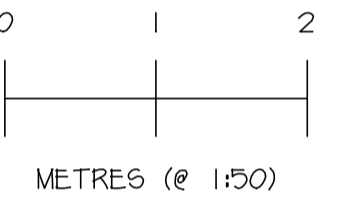

Date	Revisions

© copyright

Client

Location

Proposal

Drawing Title

Scale

Date Drawn by

Drg No. Revision

MAKING PLANS
architecture

Ivy Lodge, Twyford Road, Willington, Derby, DE65 6DE
T/F 01283 703190 E info@makingplans-architecture.co.uk
W www.makingplans-architecture.co.uk